


WEST ELEVATION/ SECTION

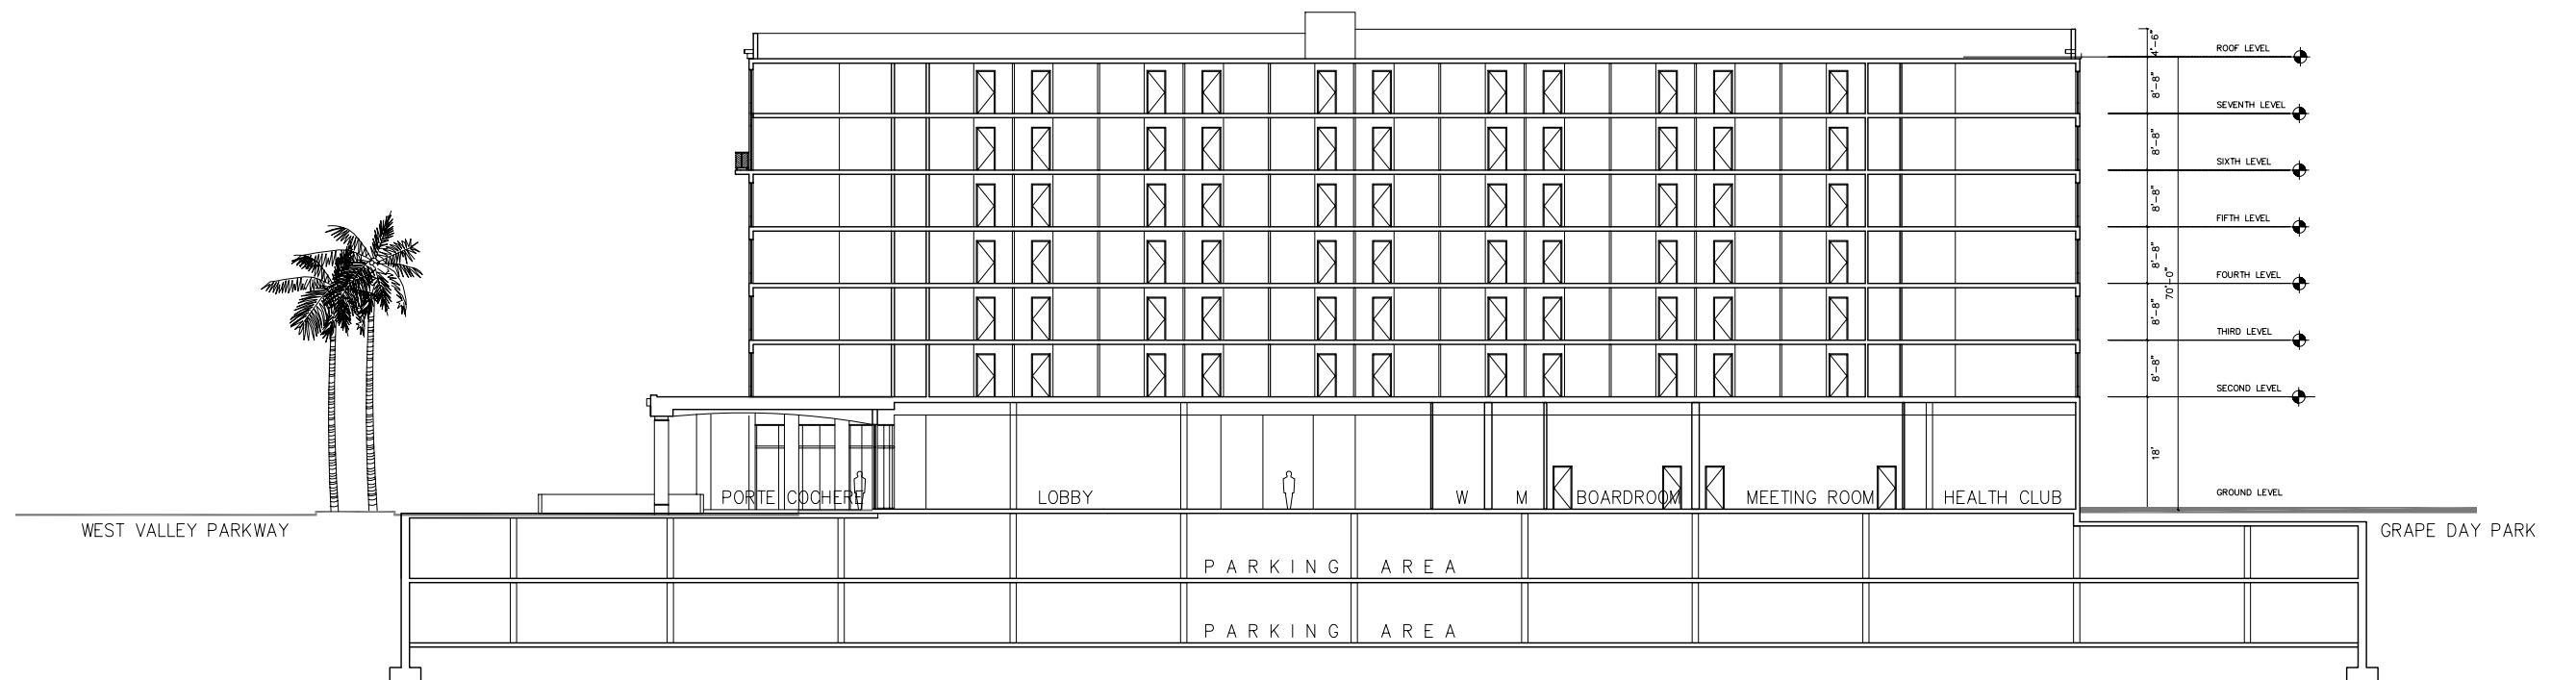

LONGITUDINAL SECTION

ESCONDIDO, CALIFORNIA

MARRIOTT CONFERENCE CENTER HOTEL

JWDA ARCHITECTURE//PLANNING//INTERIOR DESIGN
Joseph Wong Design Associates
2339 Fourth Ave. San Diego, CA 92101-1800
Phone (619) 233-6777 Fax (619) 237-0541

SCALE 3/32"=1'-0"
ELEVATION/ SECTION

08/16/06

A-9