



Exterior Color Schedule

- 1 Repaint existing stucco - Expo stucco # 487 (Match Hotel)
- 2 Repaint existing stucco - Expo stucco # 256 (Match Hotel)
- 3 Repaint existing stucco - Accent color TBD. (Complement color of main roof)
- 4 Repaint existing metal - Black. (Match Hotel)
- 5 Existing roofing to remain.

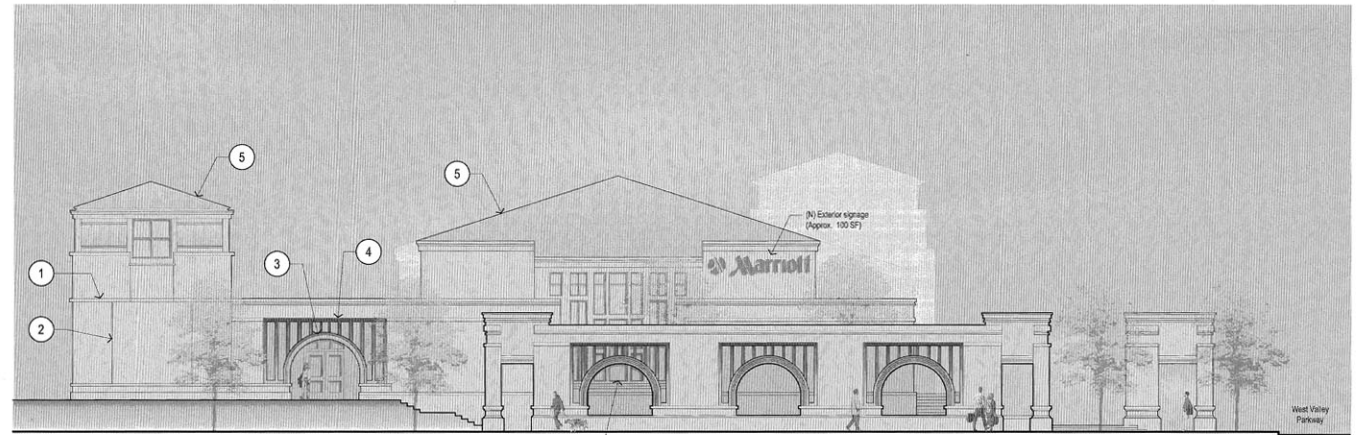

1 South Elevation - West Valley Parkway
Scale: 1/8" = 1'-0"

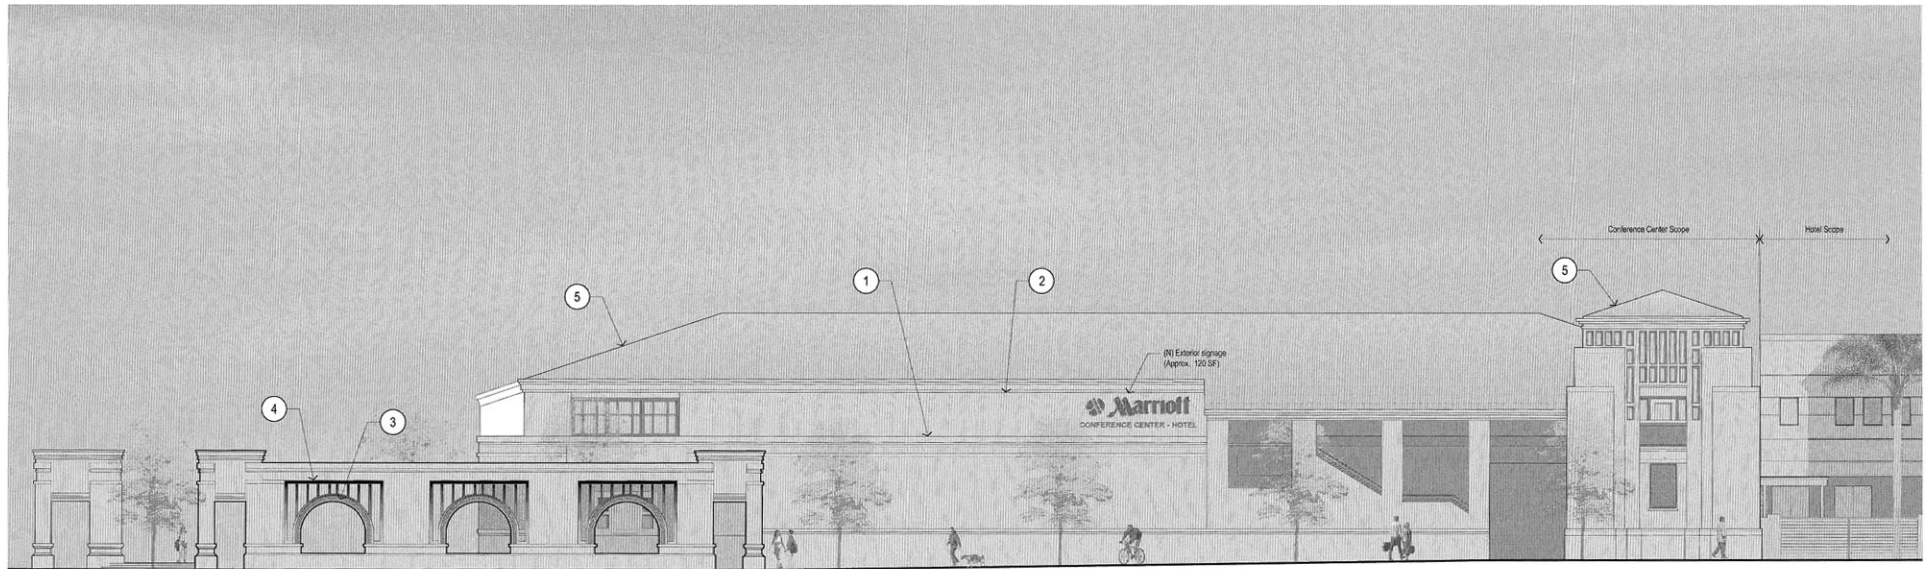

2 West Elevation - Escondido Boulevard
Scale: 1/8" = 1'-0"