

SCHEMATIC
DESIGN

Escondido
Fire Station
No. 7

Escondido, CA

Site Plan


May 22, 2006



Virginia Dare Tower
10470 Foothill Blvd
Rancho Cucamonga
California 91730-375
tel: 909 987 0909
fax: 909 980 9980

110 Iron Point Road
Suite 200 - Folsom
California 95630 - 8301

tel: 916 355 9922
fax: 916 355 9950

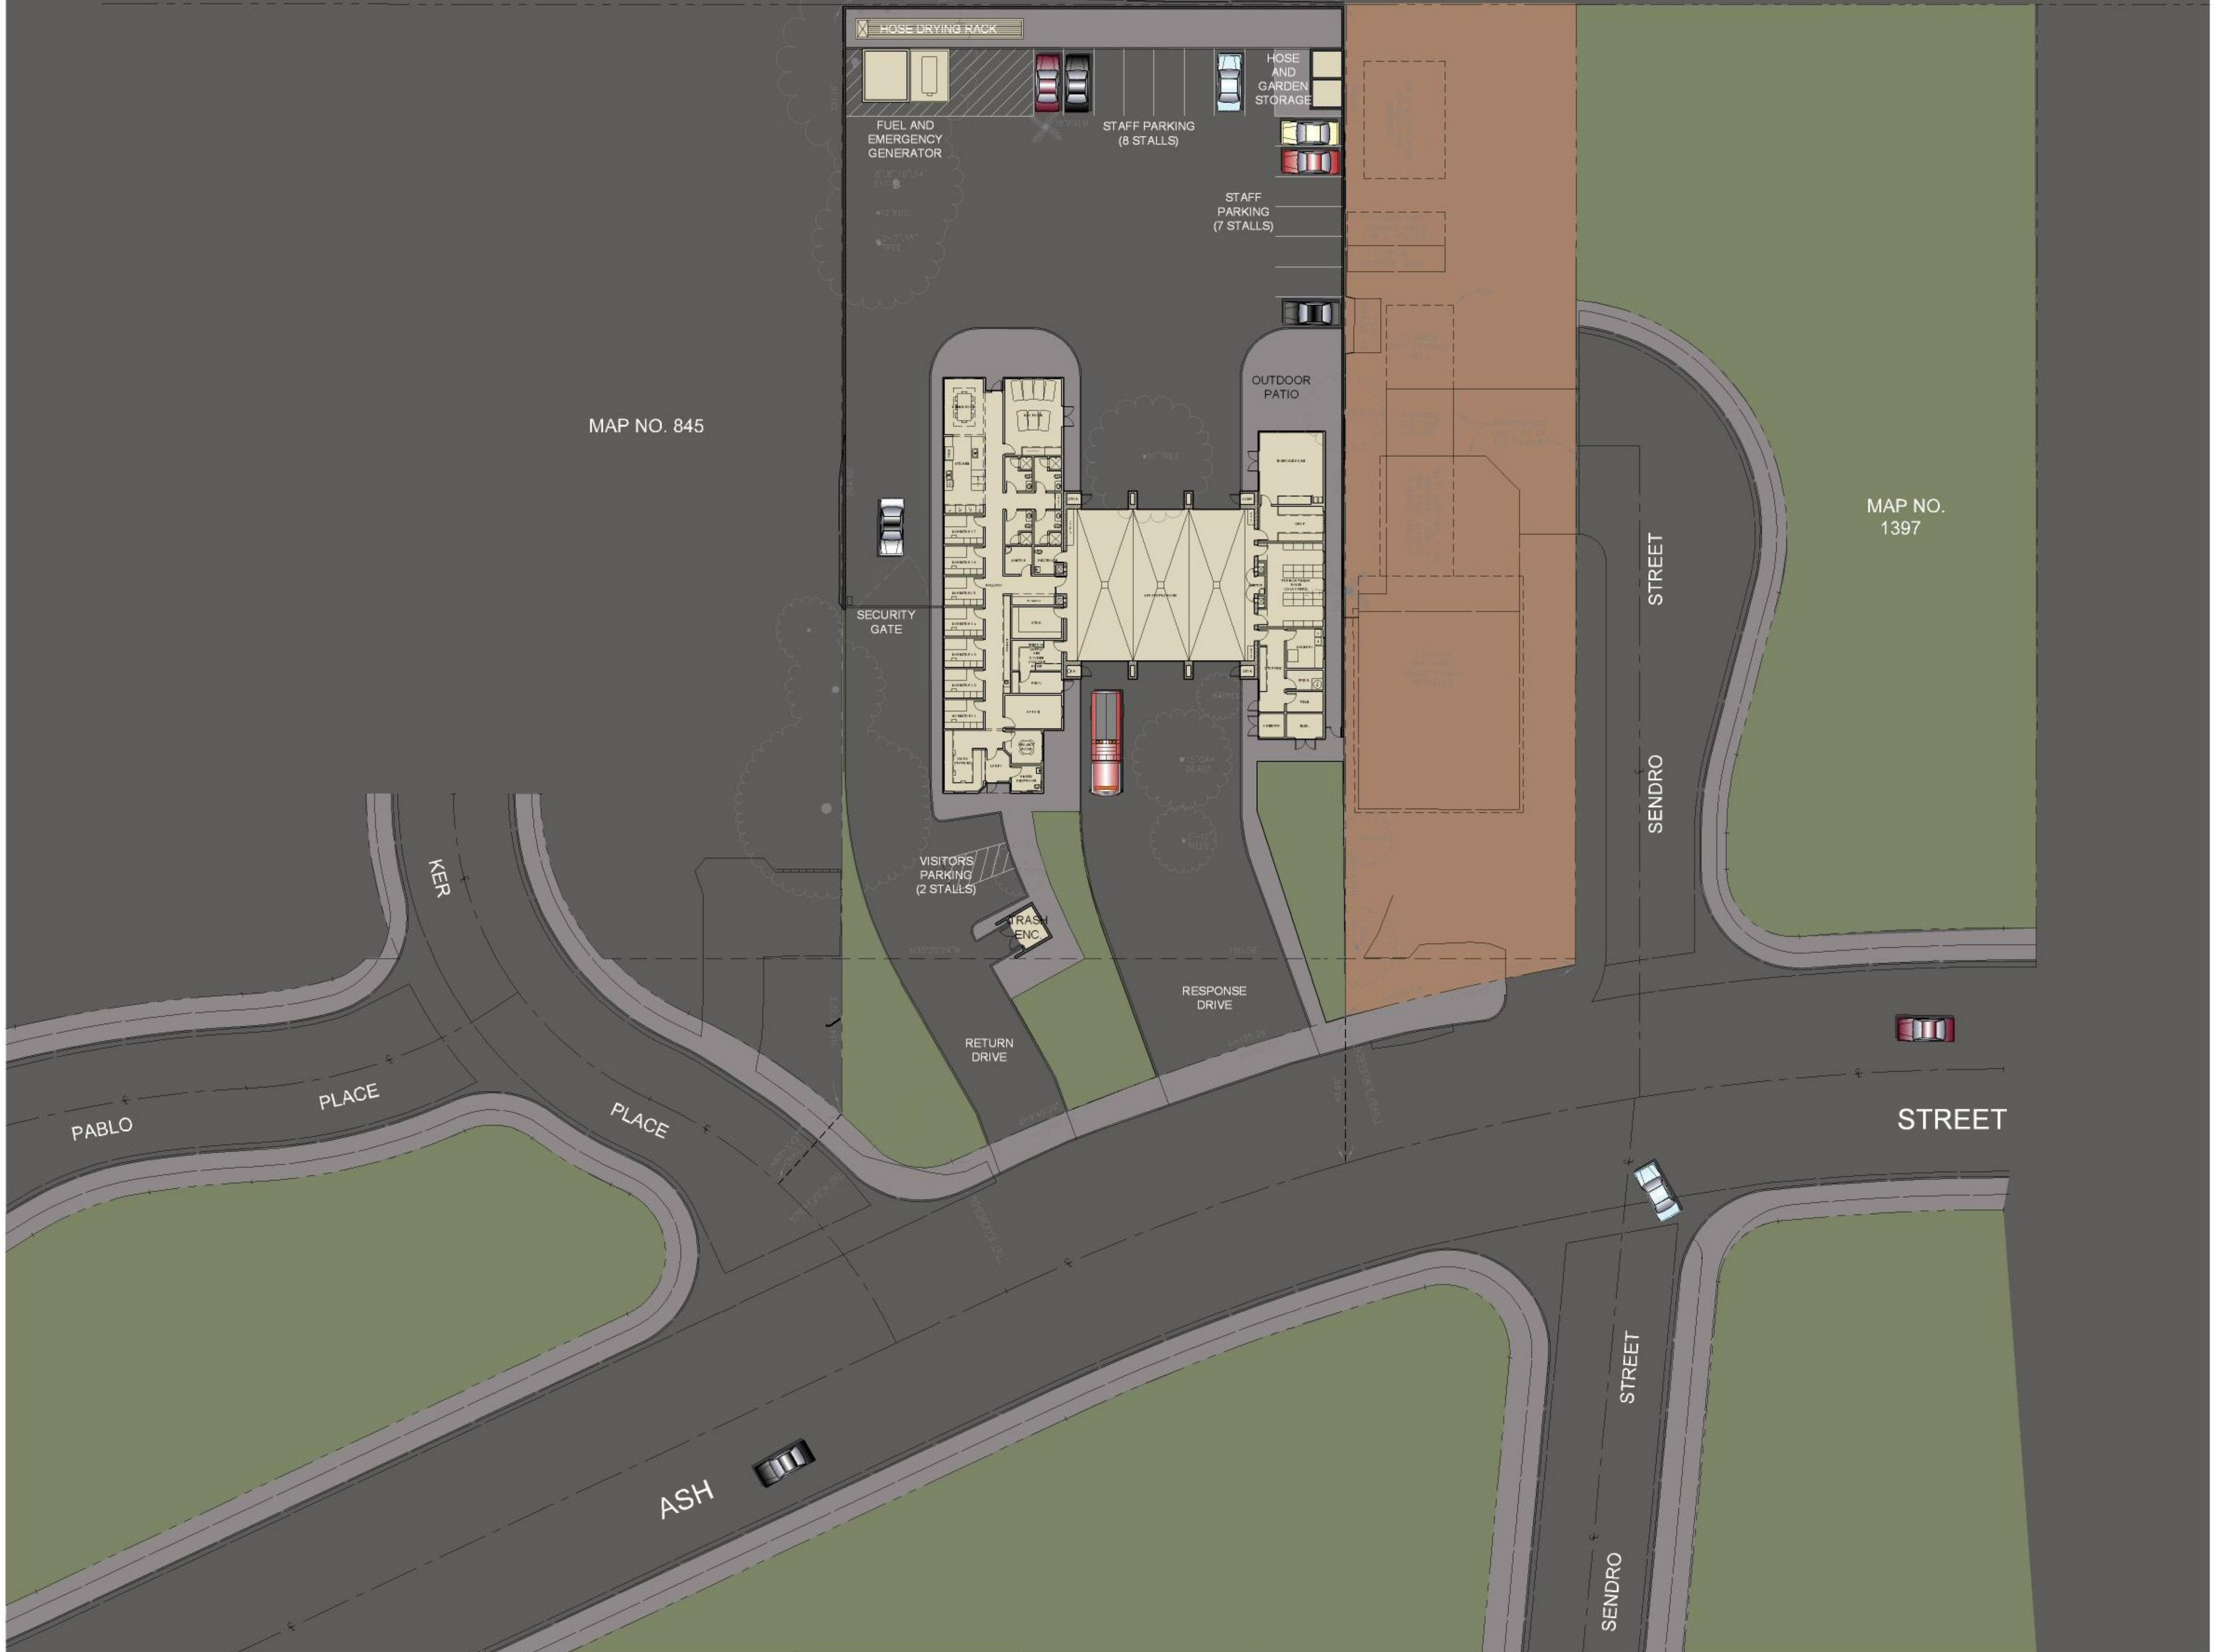

MAP NO. 845

MAP NO.
1397

ESCONDIDO FIRE STATION No. 7
SITE PLAN
SCALE: 1" = 20'-0"
04/27/2006

