


LEFT SIDE ELEVATION

1/4" = 1'-0"

SINGLE STORY ELEVATIONS OF BUILDINGS #1 & #2 SHOWN ON SHEET AC-1, TYP.

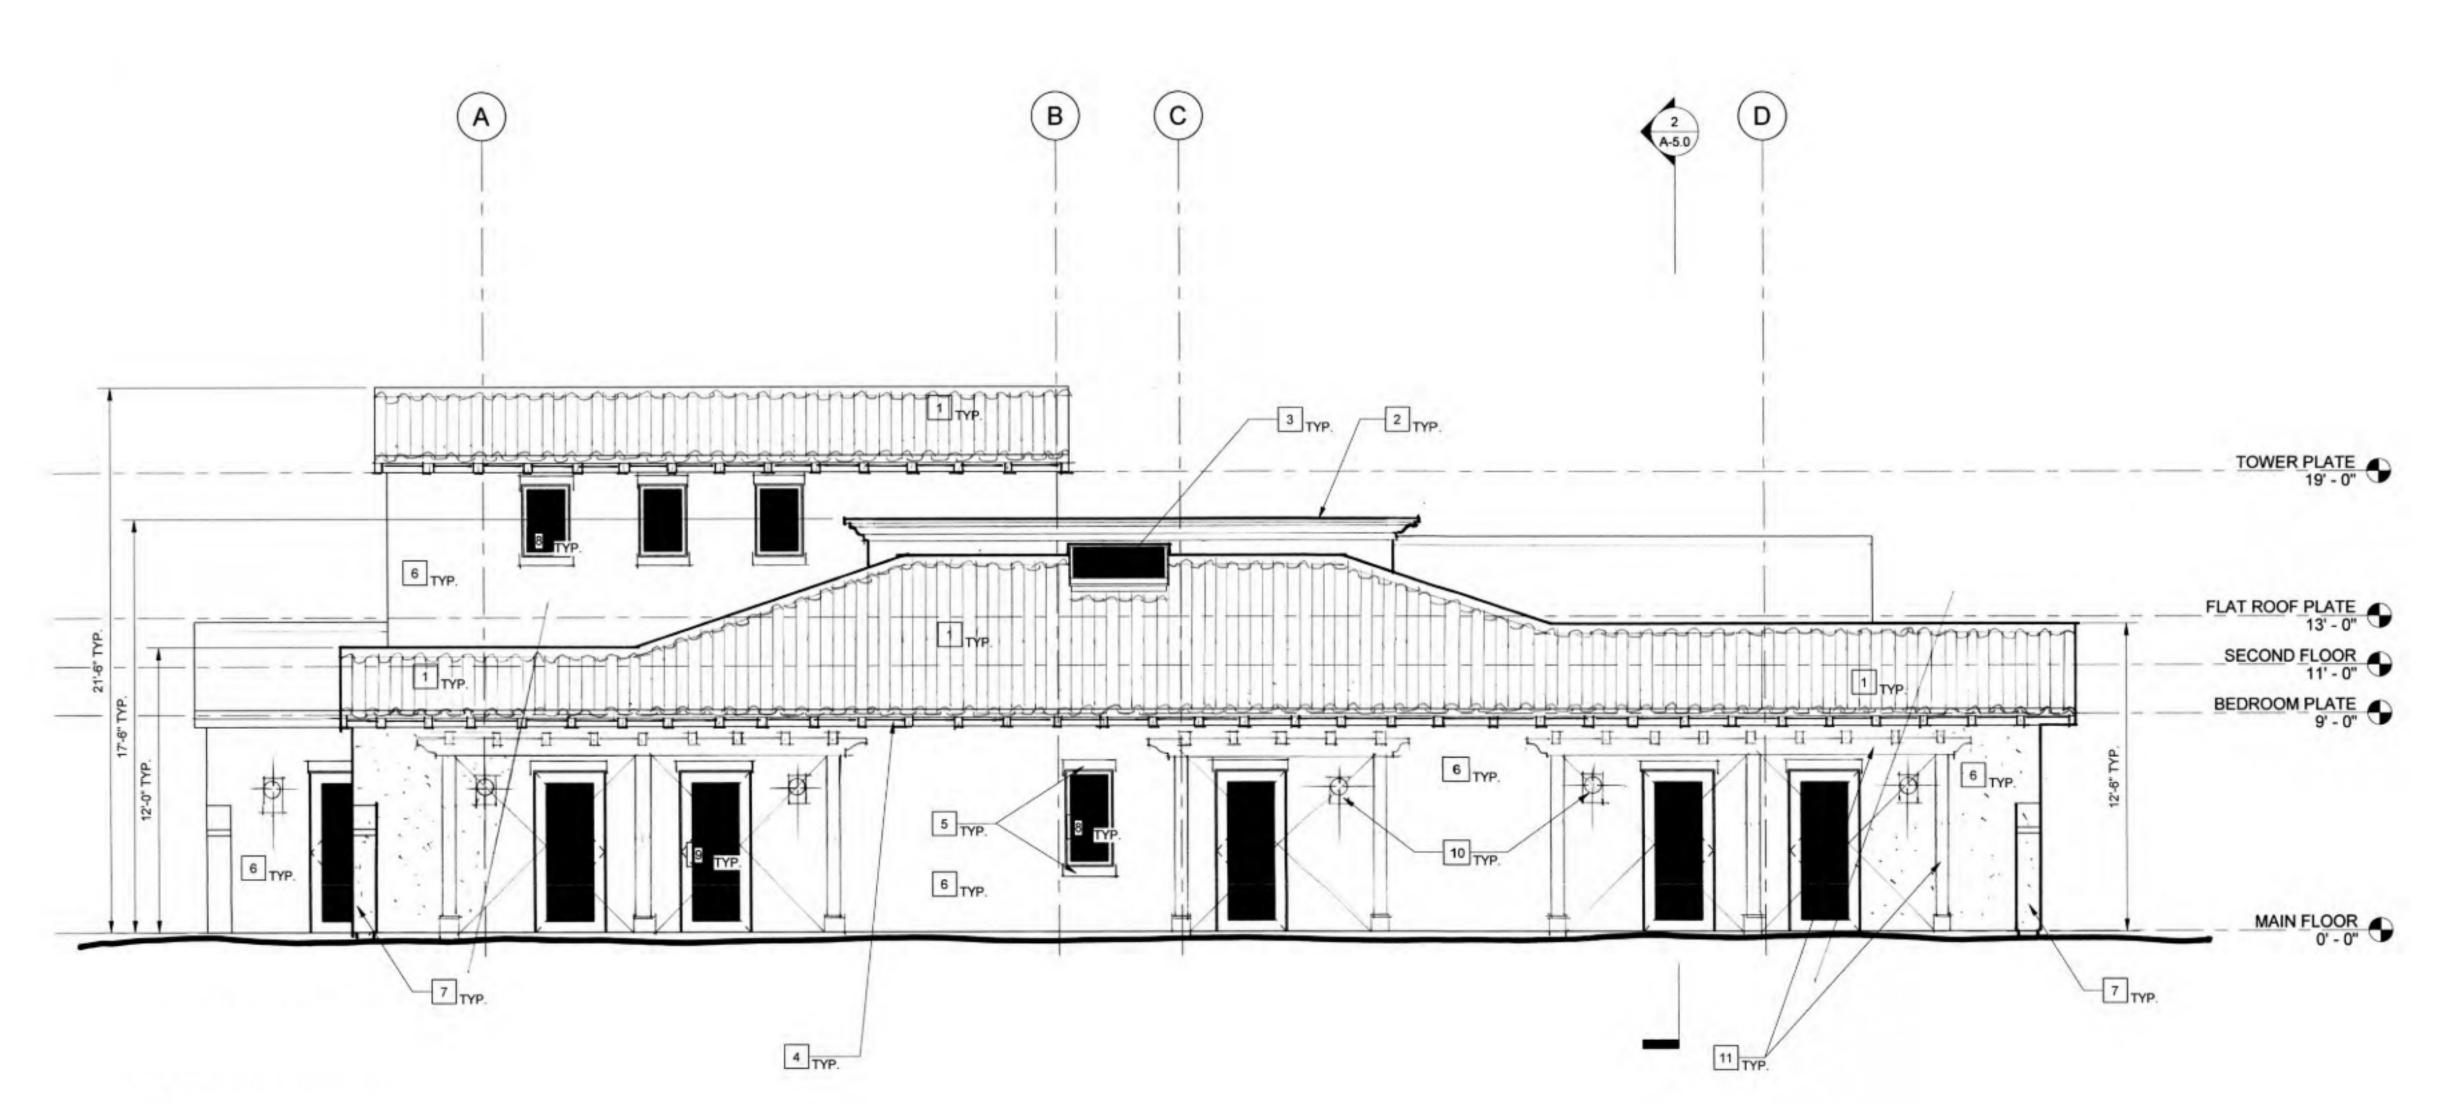


RIGHT SIDE ELEVATION

1/4" = 1'-0"

SINGLE STORY ELEVATIONS OF BUILDINGS #1 & #2 SHOWN ON SHEET AC-1, TYP.

- 1 'S' TYPE CONCRETE TILE ROOF, TYP. U.O.N. 2 STUCCO "OGGEE" SHAPED WALL COPING, TYP.
- 3 SKYLIGHT TYP. U.O.N. 4 SOFFIT: 2x8 T&G WOOD SIDING - ROUGH SIDE DOWN WITH 4x6 RAFTER TAILS SPACED @ 24" O.C. MAX. ENTIRE ASSEMBLY TO BE PAINTED,
- 5 STUCCO "FOAM & FIBERGLASS" DETAIL HEAD &
- SILL PAINTED TYP. U.O.N. 6 STUCCO FINISH "SAND FINISH" WITH 3 COAT O/ WIRE LATHE O/ M.B. TYP. U.O.N. 7 EXTENDED "DECORATIVE" WALL TYP. U.O.N.
- 8 VINYL WINDOW W/ LOW 'E' DUAL GLAZING TYP. 9 FIBERGLASS DOOR W/ LOW 'E' GLASS PAINTED,
- 10 EXTERIOR METAL/PAINTED ANG. GLASS LIGHT FIXTURE TYP. U.O.N.
- 11 TRELLIS: 8x8 POST W/ 6x BEAMS & 4x RAFTERS EQUALLY SPACED W/ 2x8 T&G DECKING.
- ENTIRE ASSEMBLY R.S. & PAINTED TYP. U.O.N. 12 6x 8 POST W/ 6x BEAM AND STUCCO SOFFIT FINISH. PAINT R.S. EXPOSED WOOD, TYP. U.O.N.

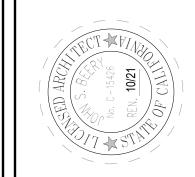

**BGI ARCHITECTURE** 

Beery Group Inc.

2091 Las Palmas Drive, St. D Carlsbad, CA 92011

(760) 438-2963

bgiarchitect.com


This document is the property of John S. Beery, Architect, A.I.A. Any unauthorized use or reproduction of this document, in whole or part, is prohibited.

**GENERAL NOTES** 

FOR MATERIAL COLORS SEE MATERIAL BOARD.

ARCHITECTURAL LEGEND

Interior Elevation

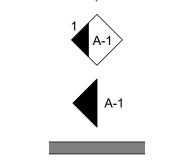

Storefront Elevation

Demolition

Revision NOTE: NOT ALL SYMBOLS SHOWN ABOVE

ARE USED IN THIS SET OF DRAWINGS.

A-3.1

ONE STORY -**ELEVATIONS** 

2022.10.06

1/4" = 1'-0"

GRAPHIC SCALE: 1/4" = 1'-0"

PRELIMINARY NOT FOR CONSTRUCTION

Sheet Name

REVISIONS