

- KEYNOTES**
- ROOFTOP FIRE GROUND ACCESS LADDER, TYP.
 - CLASS 'M' SHINGLE ROOF FOR FIRE ACCESS PATHWAY TO PARAPET, TYP.

BGI ARCHITECTURE
 Beery Group Inc.
 2091 Las Palmas Drive, St. D
 Carlsbad, CA 92011
 (760) 438-2963
 bgichitect.com



This document is the property of John S. Beery Architect, A.I.A. Any unauthorized use or reproduction of this document, in whole or part, is prohibited.

2525 REED ROAD
 2525 REED ROAD
 ESCONDIDO, CA 92000

ARCHITECTURAL LEGEND

- ① Doors
- ⬢ Windows
- ① Keynote
- ⬢ Wall Type
- 1 Interior Elevation
- 1 A-1 Storefront Elevation
- ▲ A-1 Building Elevation
- New Wall
- Existing Wall
- /// Demolition
- /// Insulation
- Overhead
- - - Centerline
- - - Property Line
- ① Revision


NOTE: NOT ALL SYMBOLS SHOWN ABOVE ARE USED IN THIS SET OF DRAWINGS.

REVISIONS	By

Date: 2021.12.14
 Scale: 1/4" = 1'-0"
 Drawn By: BPB
 Job No.: 1908
 Sheet Name:

TWO STORY - SECOND FLOOR PLAN - NOTED
 Sheet No. **A-2.1**

SECOND FLOOR PLAN
 1/4" = 1'-0"

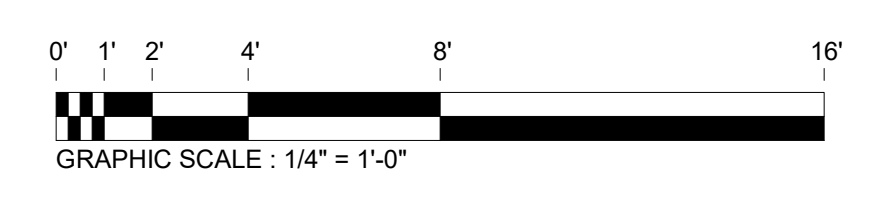

PRELIMINARY
 NOT FOR CONSTRUCTION

Signature: _____ Date: _____