

Escondido
Fire Station
No. 3

Escondido, CA

Site Plan


May 22, 2006



Virginia Dare Tower
10470 Foothill Blvd
Rancho Cucamonga
California 91730-375
tel: 909 987 0909
fax: 909 980 9980

1110 Iron Point Road
Suite 200 - Folsom
California 95630 - 8301

tel: 916 355 9922
fax: 916 355 9950

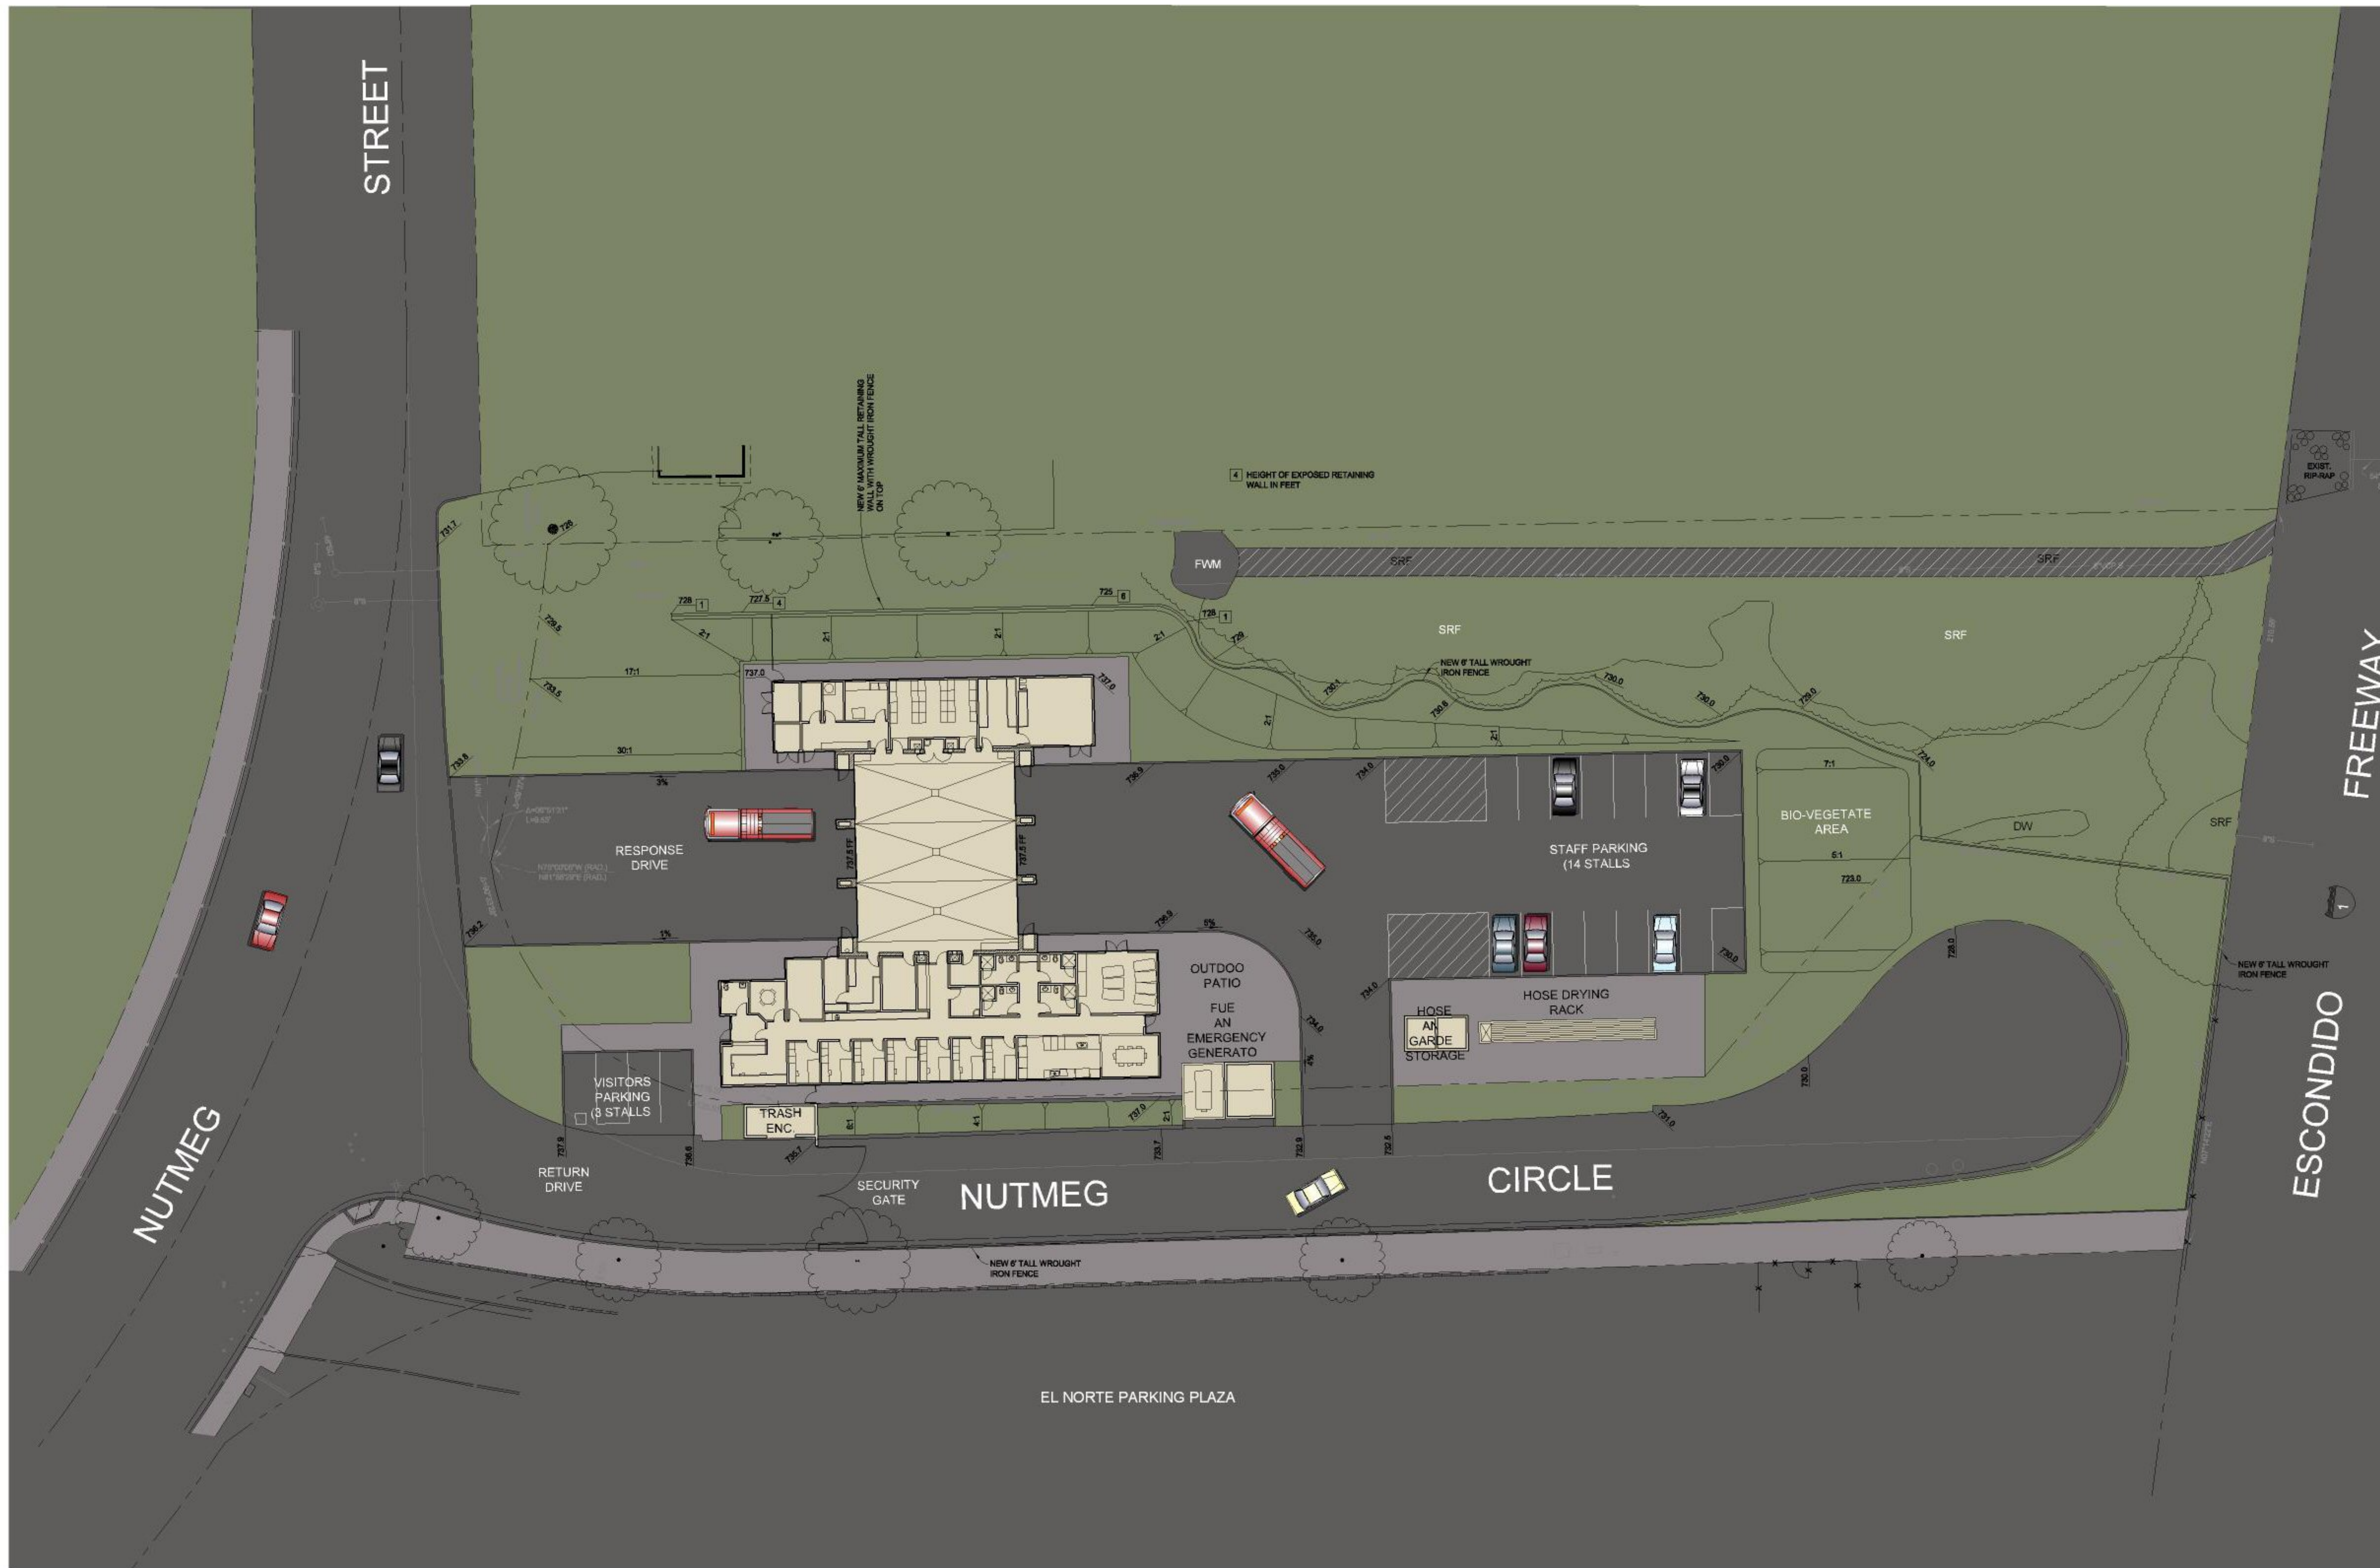

ESCONDIDO FIRE STATION No. 3
SITE PLAN
SCALE: 1" = 20'-0"
04/27/2006

