

- CONCRETE PAVING
- CONCRETE JOINT C.J1, SEE 3/A-1.3
- CONCRETE JOINT C.J2, SEE 3/A-1.3
- CONCRETE SIDEWALK
- SAW CUT JOINT T.J1, SEE 3/A-1.3
- EXPANSION JOINT E.J1, SEE 3/A-1.3
- NEW 6" TALL CONCRETE MASONRY RETAINING OR ENCLOSURE WALL, 8" WIDE, TYP. U.N.O., SEE DETAILS INDICATED
- SITE LIGHTING
- FIRE HYDRANT


1. SEE CIVIL, MECHANICAL, PLUMBING, ELECTRICAL AND LANDSCAPE SITE PLANS FOR LOCATION OF ADDITIONAL SITE ITEMS
2. EXTEND CONCRETE PAVING INTO TRASH ENCLOSURE, TRANSFORMER ENCLOSURE, EMERGENCY GENERATOR ENCLOSURE AND BENEATH ABOVE-GRADE FUEL TANK

**MATERIAL LEGEND AND GENERAL NOTES** 1

- 0101 PROPERTY LINE
- 0213 PROJECT CONSTRUCTION SIGN, SEE 1/A-1.3
- 0238 CONCRETE ENCASED GATE SENSOR LOOPS, TYPICAL
- 0239 POST MOUNTED KEYPAD FOR GATE CONTROL, SEE 9/A-1.3
- 0263 DO NOT ENTER SIGN, SEE 7/A-1.3
- 0269 TRELLIS STRUCTURE, SEE 18/A-1.3
- 0273 EXIT GATE SENSOR LOOP ENCASED IN CONC. PAVING

**WLC Architects**  
 RANCHO CUCAMONGA - FOLSOM - EMERYVILLE  
**SOUTHERN CALIFORNIA**  
 Virginia Dare Tower  
 10470 Foothill Boulevard  
 Rancho Cucamonga  
 California 91730-3754  
 tel: 909-987-0909  
 fax: 909-980-9980

**Escondido Fire Station No. 6**  
 Escondido Fire Department  
 11th Avenue and Del Dios Road, Escondido, CA 92027

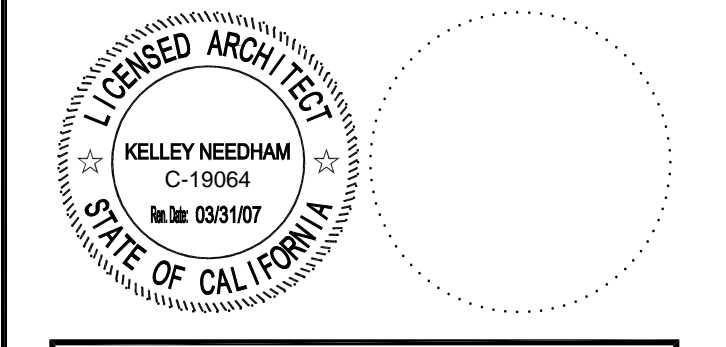

CONSULTANT

REVISIONS

NO	DATE	BY	DESCRIPTION

DRAWN: KC    CHECKED: KN  
 DATE: 08/03/2006    SCALE: AS NOTED  
 PROJECT NUMBER: 0519200

**SITE PLAN**

DRAWING NUMBER: **A-1.1**