


**ESCONDIDO POLICE & FIRE FACILITY**  
**PHASE IV - BUILDING**  
**CITY OF ESCONDIDO**  
 1163 N. CENTRE CITY PARKWAY  
 ESCONDIDO, CA.

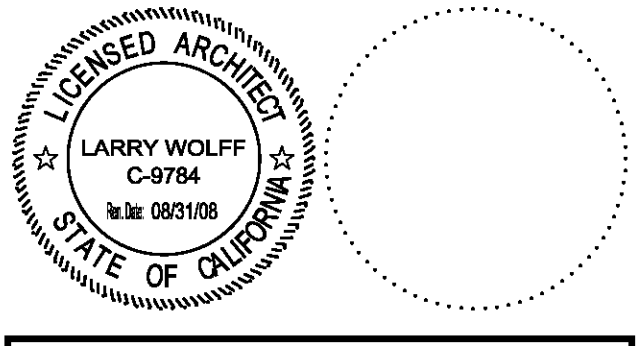


CONSULTANT

NO	DATE	BY	DESCRIPTION
△	9/9/05		SD SUBMITTAL
△	5/17/06		DD SUBMITTAL
△	10/18/06		CD SUBMITTAL
△	02/19/08	PT	REVISION BY ADDENDA
△			
△			
REVISIONS			


DRAWN: BW      CHECKED: PT  
 DATE:              SCALE: AS NOTED  
 PROJECT NUMBER: 01107

**OVERALL SITE PLAN**


DRAWING NUMBER: **A1.0**

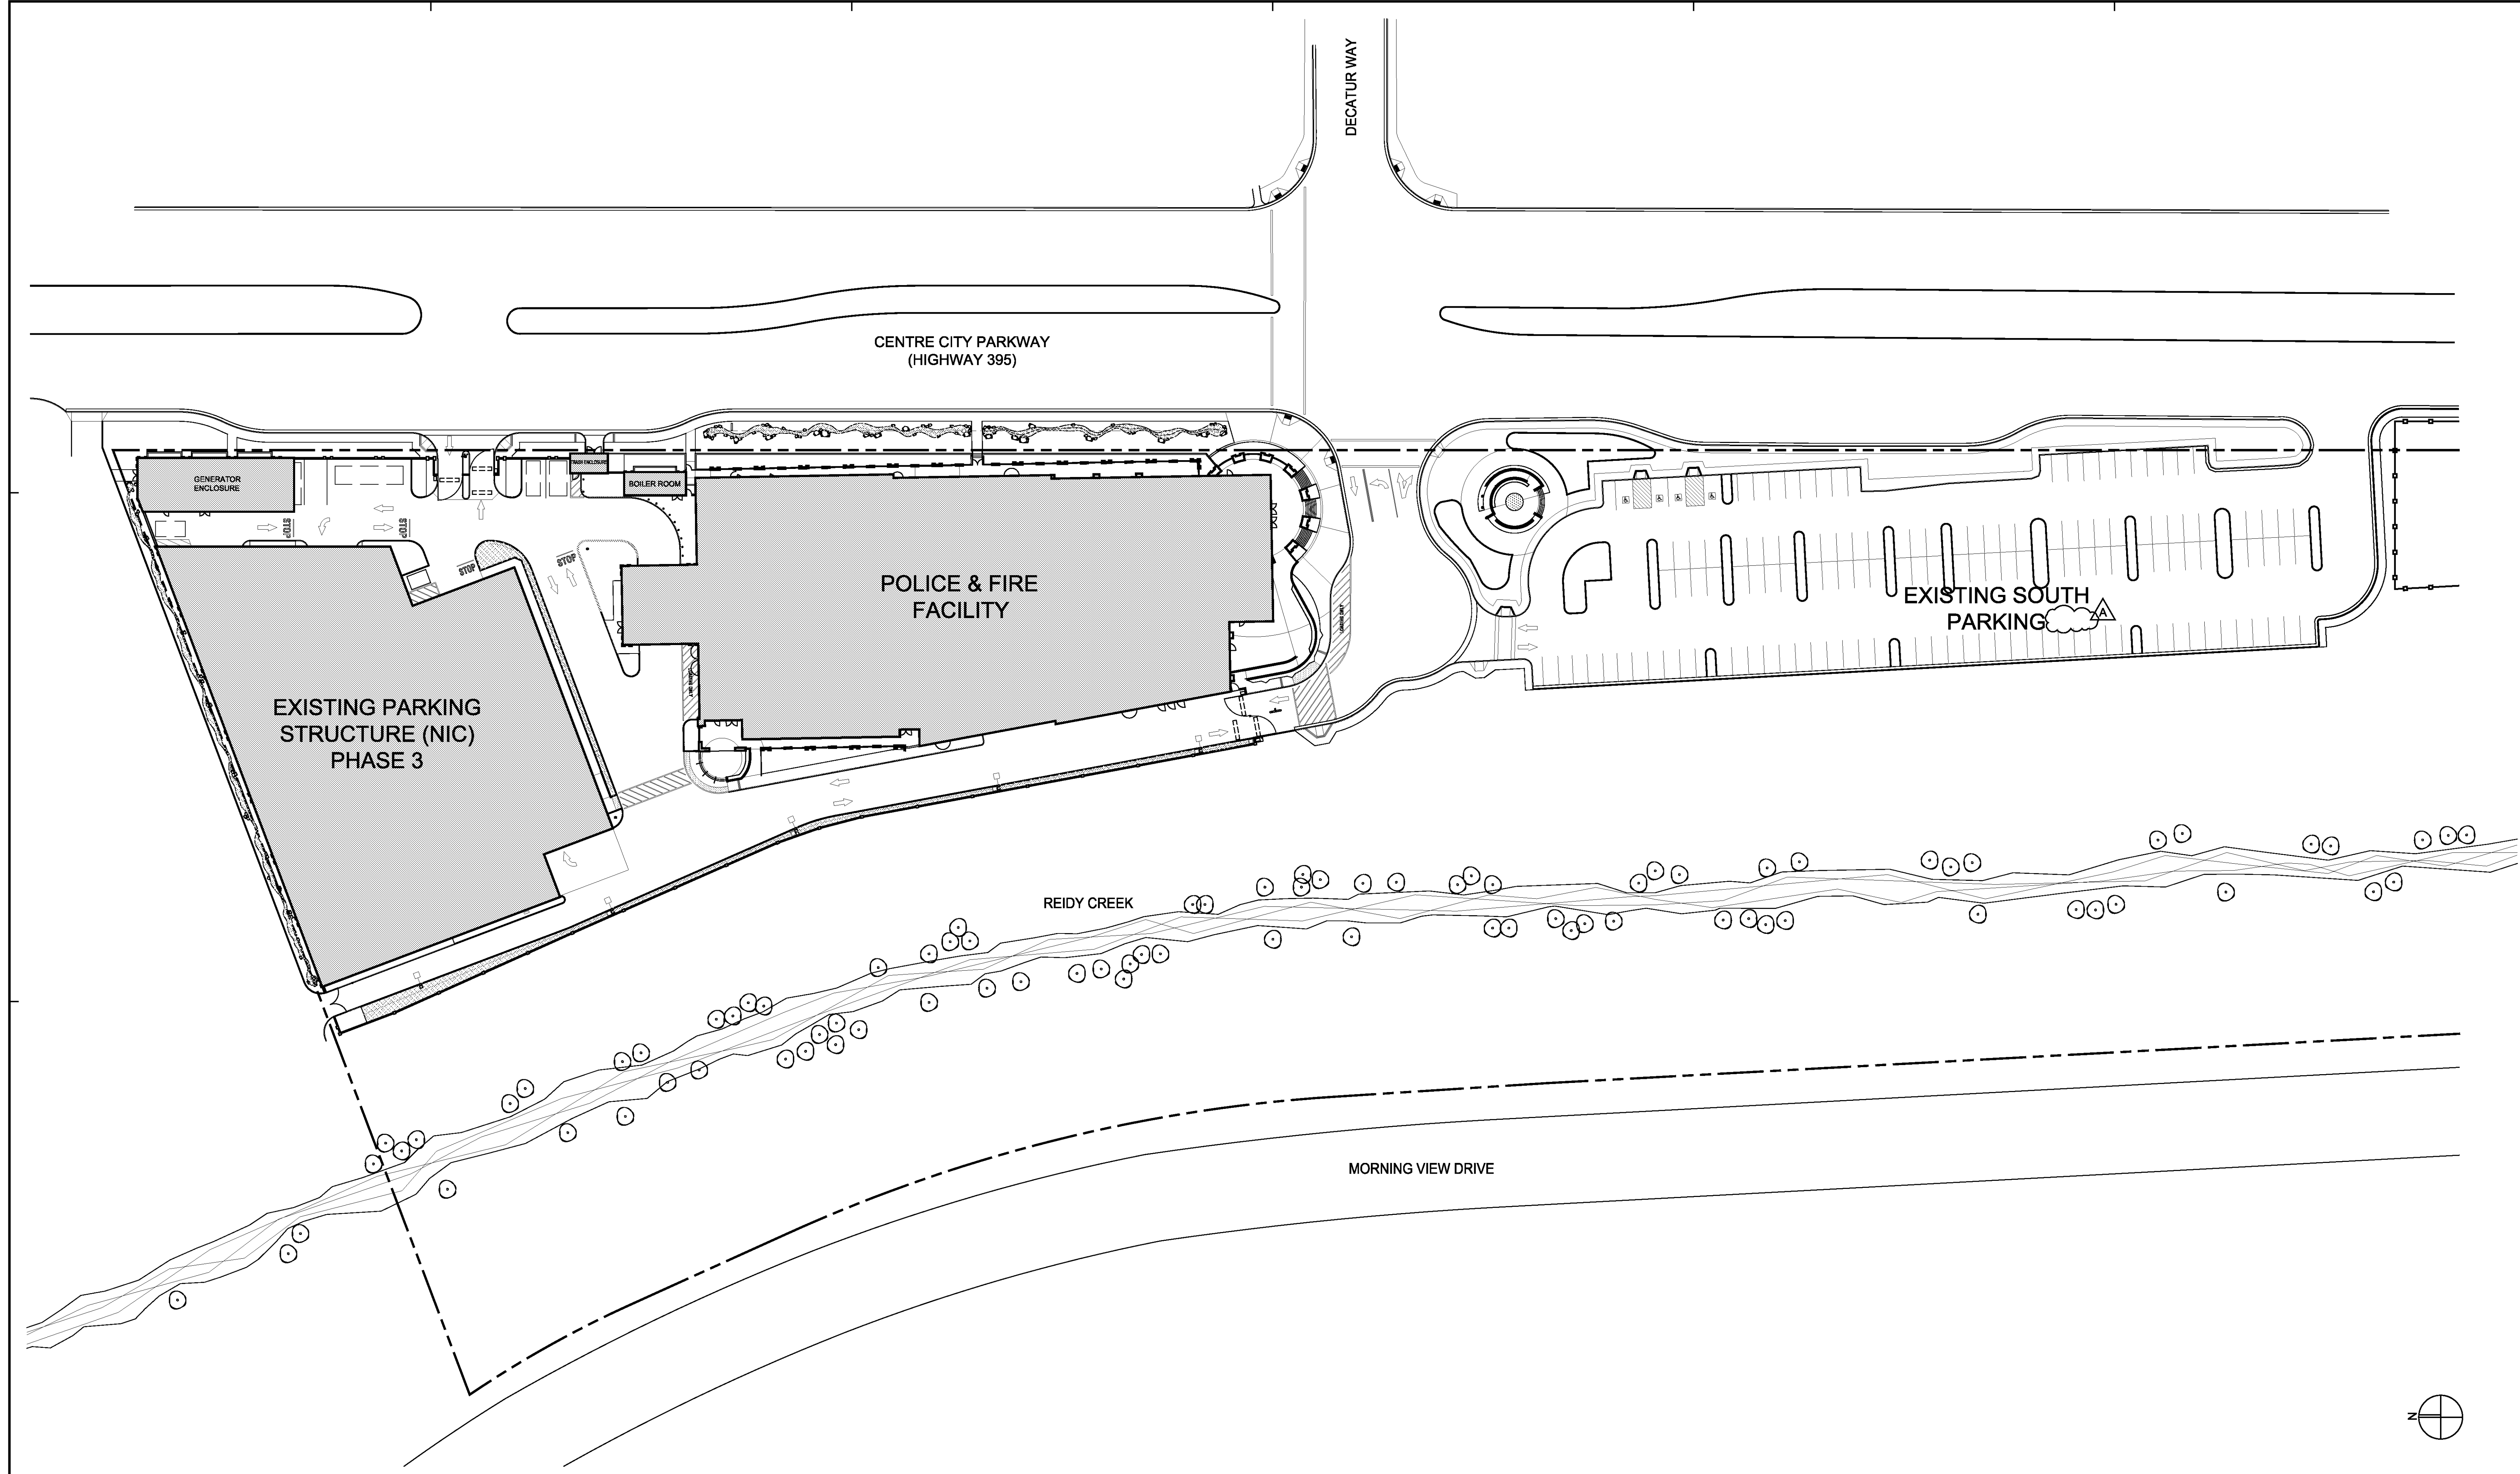


OVERALL SITE PLAN      1"=40'-0"      3

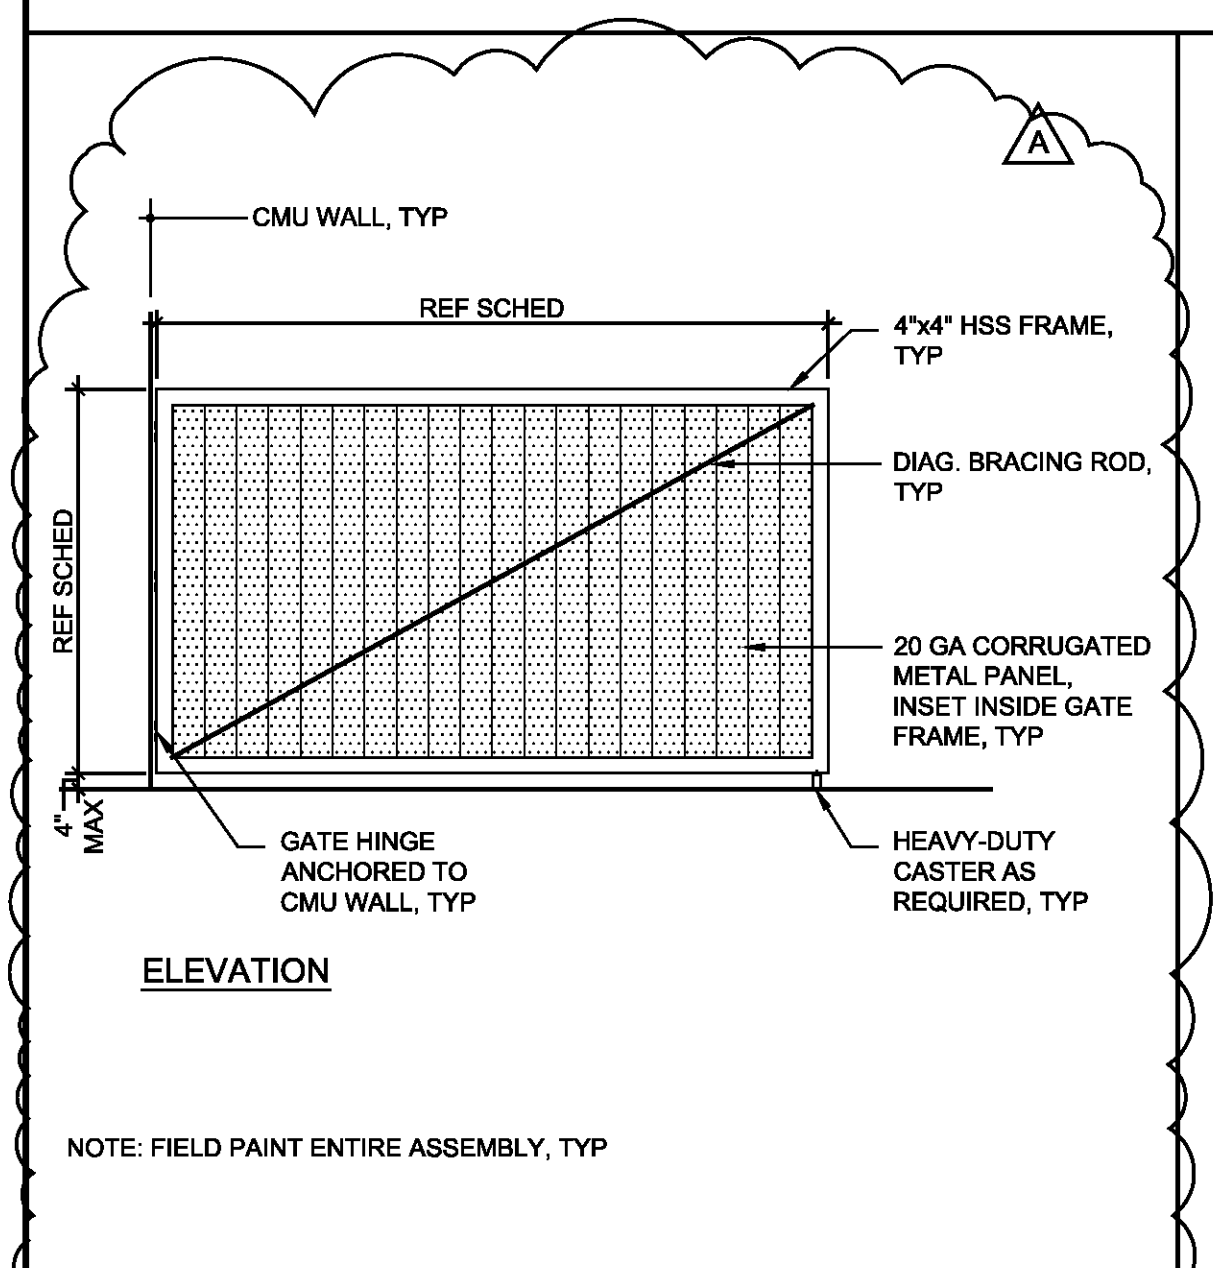

AUTOMATIC GATE ELEVATION      1/4"=1'-0"      24

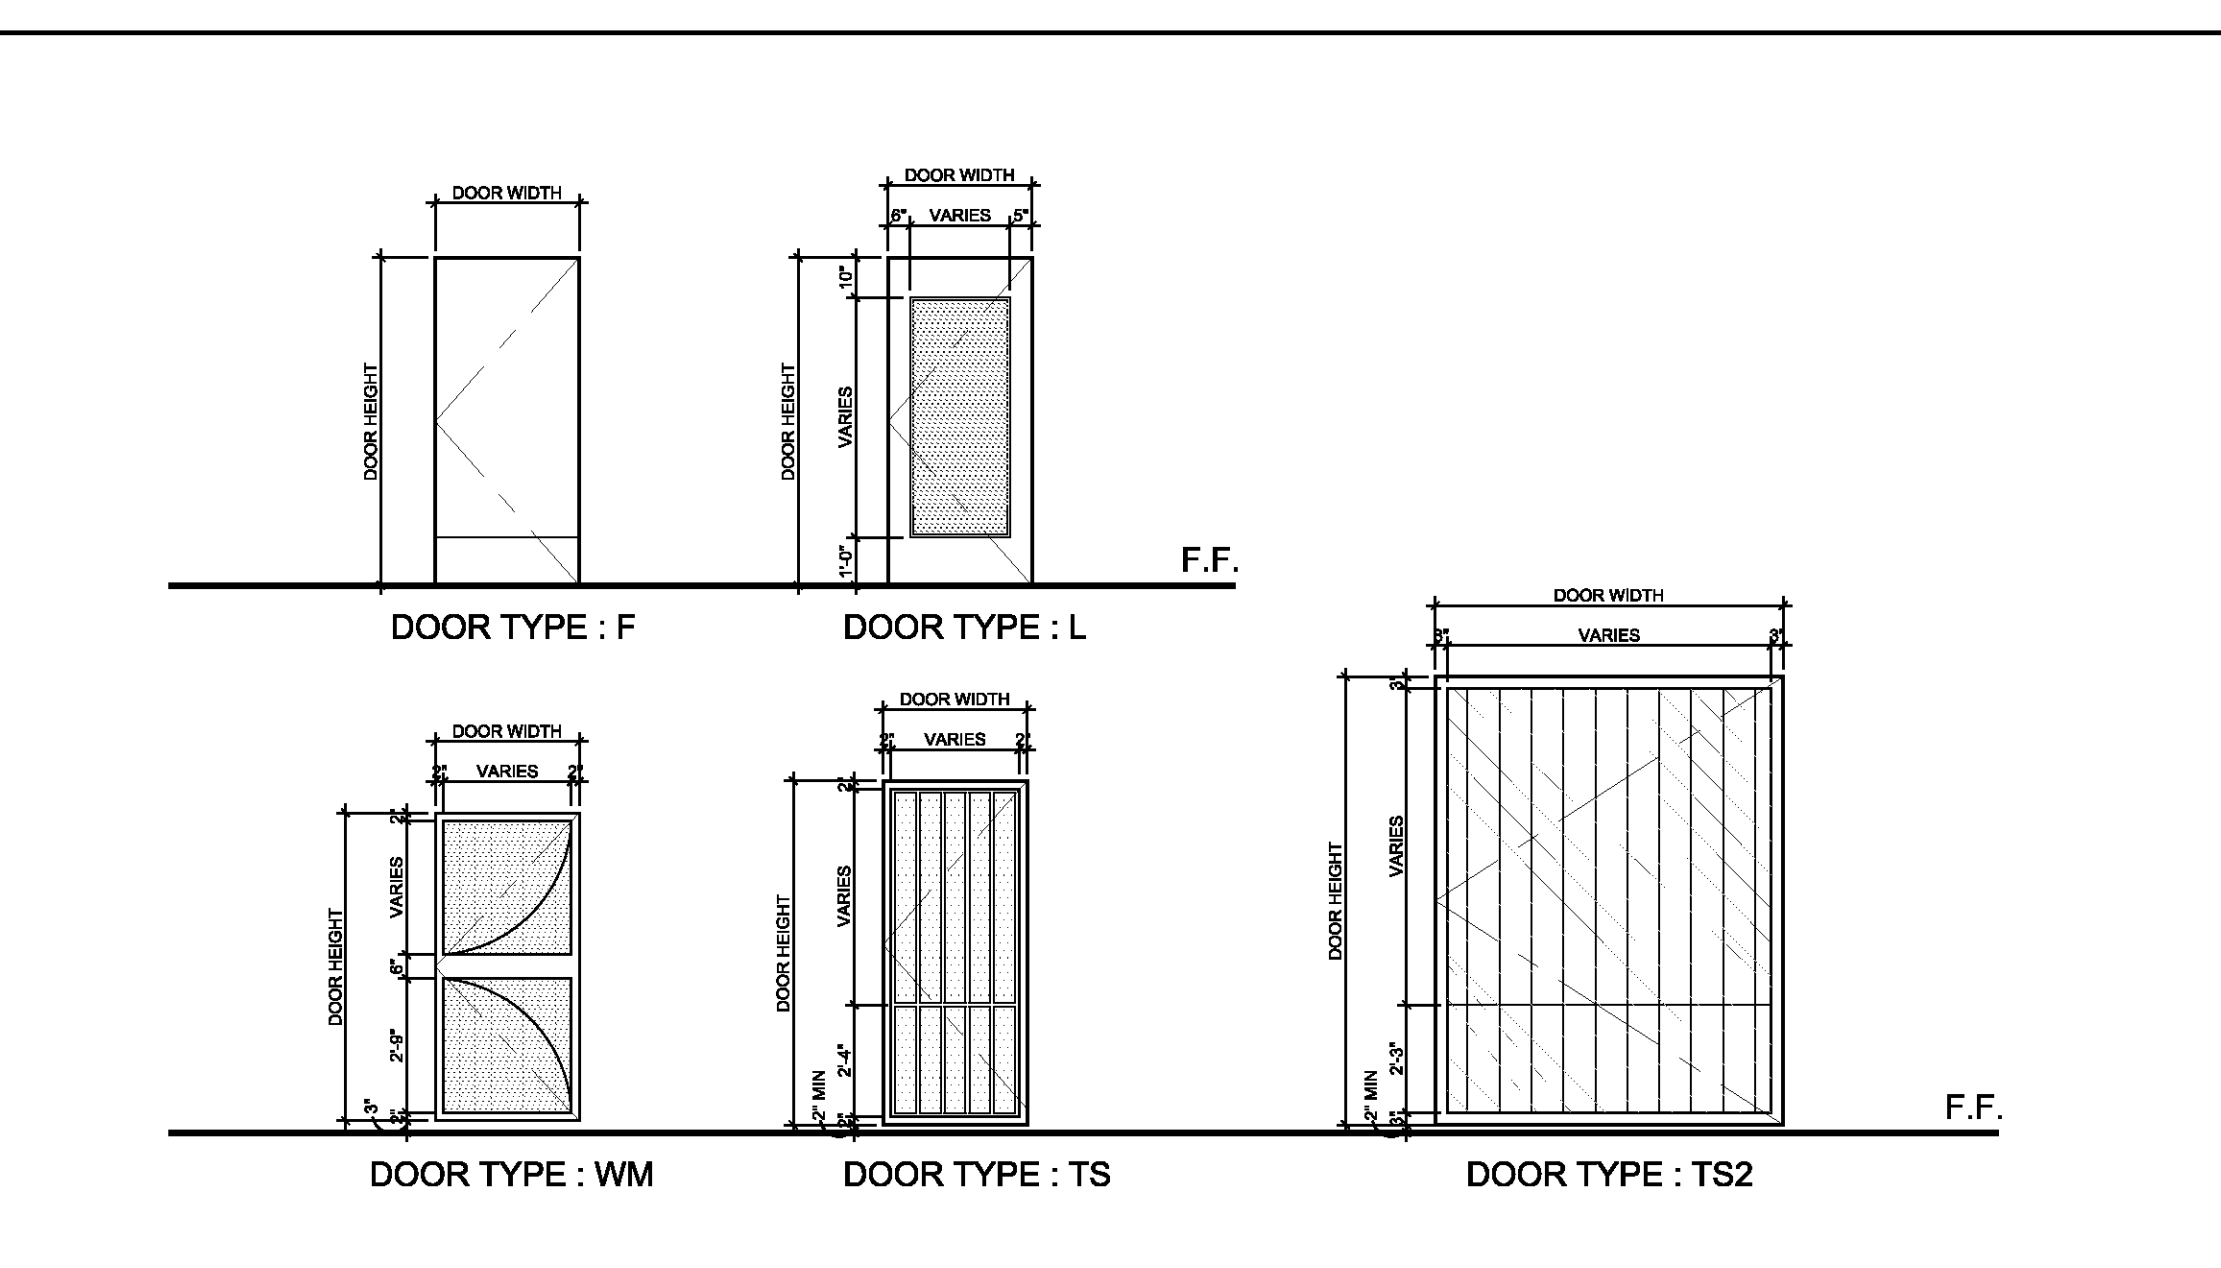

DOOR TYPES      1/4"=1'-0"      16

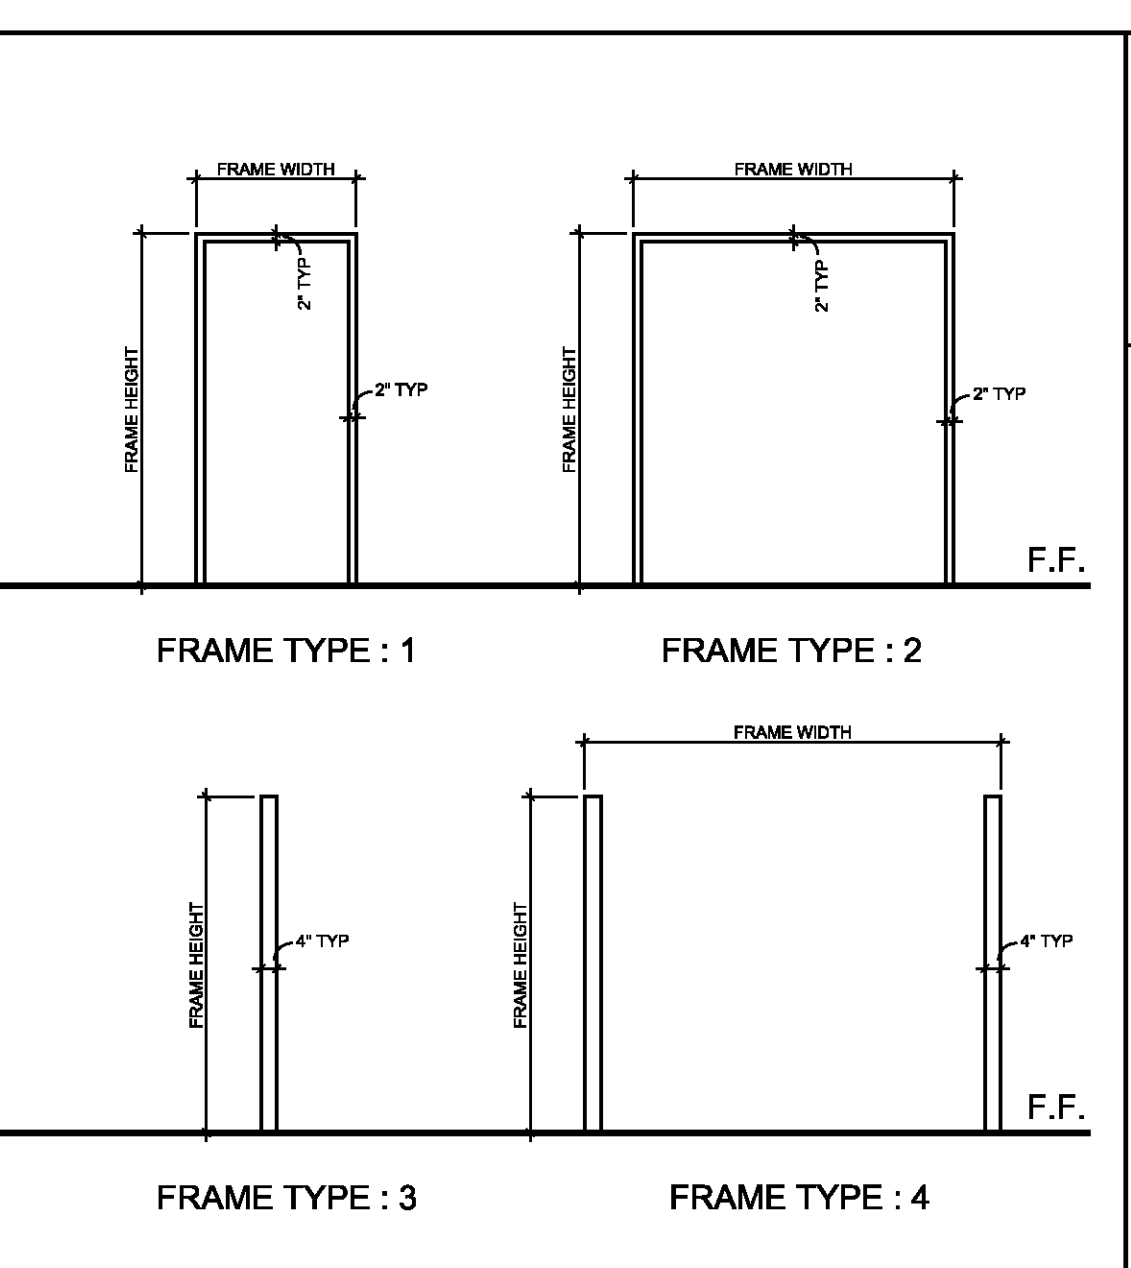

FRAME TYPES      1/4"=1'-0"      12

LOCATION	DOOR MARK	DOOR			FRAME		HDWE GROUP	REMARKS		
		NOMINAL SIZE			MTL	TYPE				
		WIDTH	HT	THK	MTL	TYPE				
SITE & ACCESSORY BUILDING	S101	3'-2" (PR)	7'-2"	1 3/4"	HM	F	HM	2	91	
	S102	3'-0"	7'-2"	1 3/4"	HM	F	HM	1	92	
	S103	2'-10" (PR)	7'-2"	1 3/4"	HM	F	HM	2	91	
	S104	3'-0"	7'-2"	-	TS	TS	TS	1	93	
	S105	4'-0" (PR)	7'-2"	-	TS	TS2	TS	4	94	REF DET 23/2.2
	S106	2'-10" (PR)	7'-2"	1 3/4"	HM	L	HM	2	60	
	S107	3'-0"	7'-2"	-	TS	TS	TS	1	93	REF DET 24/2.2
	S108	7'-3" (PR)	9'-4"	-	TS	TS2	TS	4	95	REF DET 20/2.2
	S109	3'-0"	7'-2"	-	TS	TS	TS	1	96	REF DET 24/2.2
	S110	3'-0"	6'-9"	-	TS	TS	WM	1	97	REF DET 14/2.3
	S111	3'-0" (PR)	6'-5"	-	TS	TS	WM	1	98	REF DET 2/2.2
	S112	3'-0"	7'-2"	-	TS	TS	TS	1	99	REF DET 24/2.2
	S113	12'-2"	8'-0"	-	TS	TS2	TS	3	100	REF SPEC SECT 02826
	S114	12'-2"	8'-0"	-	TS	TS2	TS	3	100	REF SPEC SECT 02826
	S115	14'-0"	8'-0"	-	TS	TS2	TS	3	100	REF SPEC SECT 02826
	S116	14'-0"	8'-0"	-	TS	TS2	TS	3	100	REF SPEC SECT 02826

SITE & ACCS. BLG. DOOR & GATE SCHEDULE      1/4"=1'-0"      12

NOTE: PLEASE REF ENLARGED SITE PLANS FOR LOCATION OF EXT DOORS.