


1

2

3

4

BUILDING #1

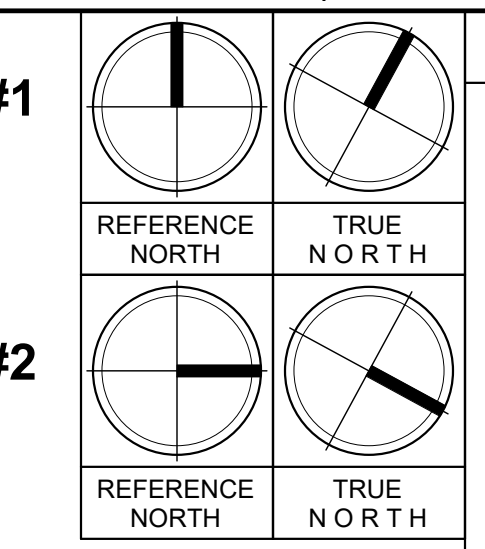

BUILDING #2

KEYNOTES

1 ROOFTOP FIRE ACCESS PATH, TYP.

BGI ARCHITECTURE logo and contact information: Beery Group Inc., 2091 Las Palmas Drive, St. D, Carlsbad, CA 92011, (760) 438-2963, bgichitect.com




This document is the property of John S. Beery Architect, A.I.A. Any unauthorized use or reproduction of this document, in whole or part, is prohibited.


2525 REED ROAD ASSISTED LIVING FACILITY

2525 REED ROAD
ESCONDIDO, CA 92000

Table with columns: REVISIONS, By, Date, Scale, Drawn By, Job No., Sheet Name, Sheet No. Includes revision history and sheet identification (ONE STORY - SECOND FLOOR PLAN - NOTED & DIMENSIONED, A-1.1).

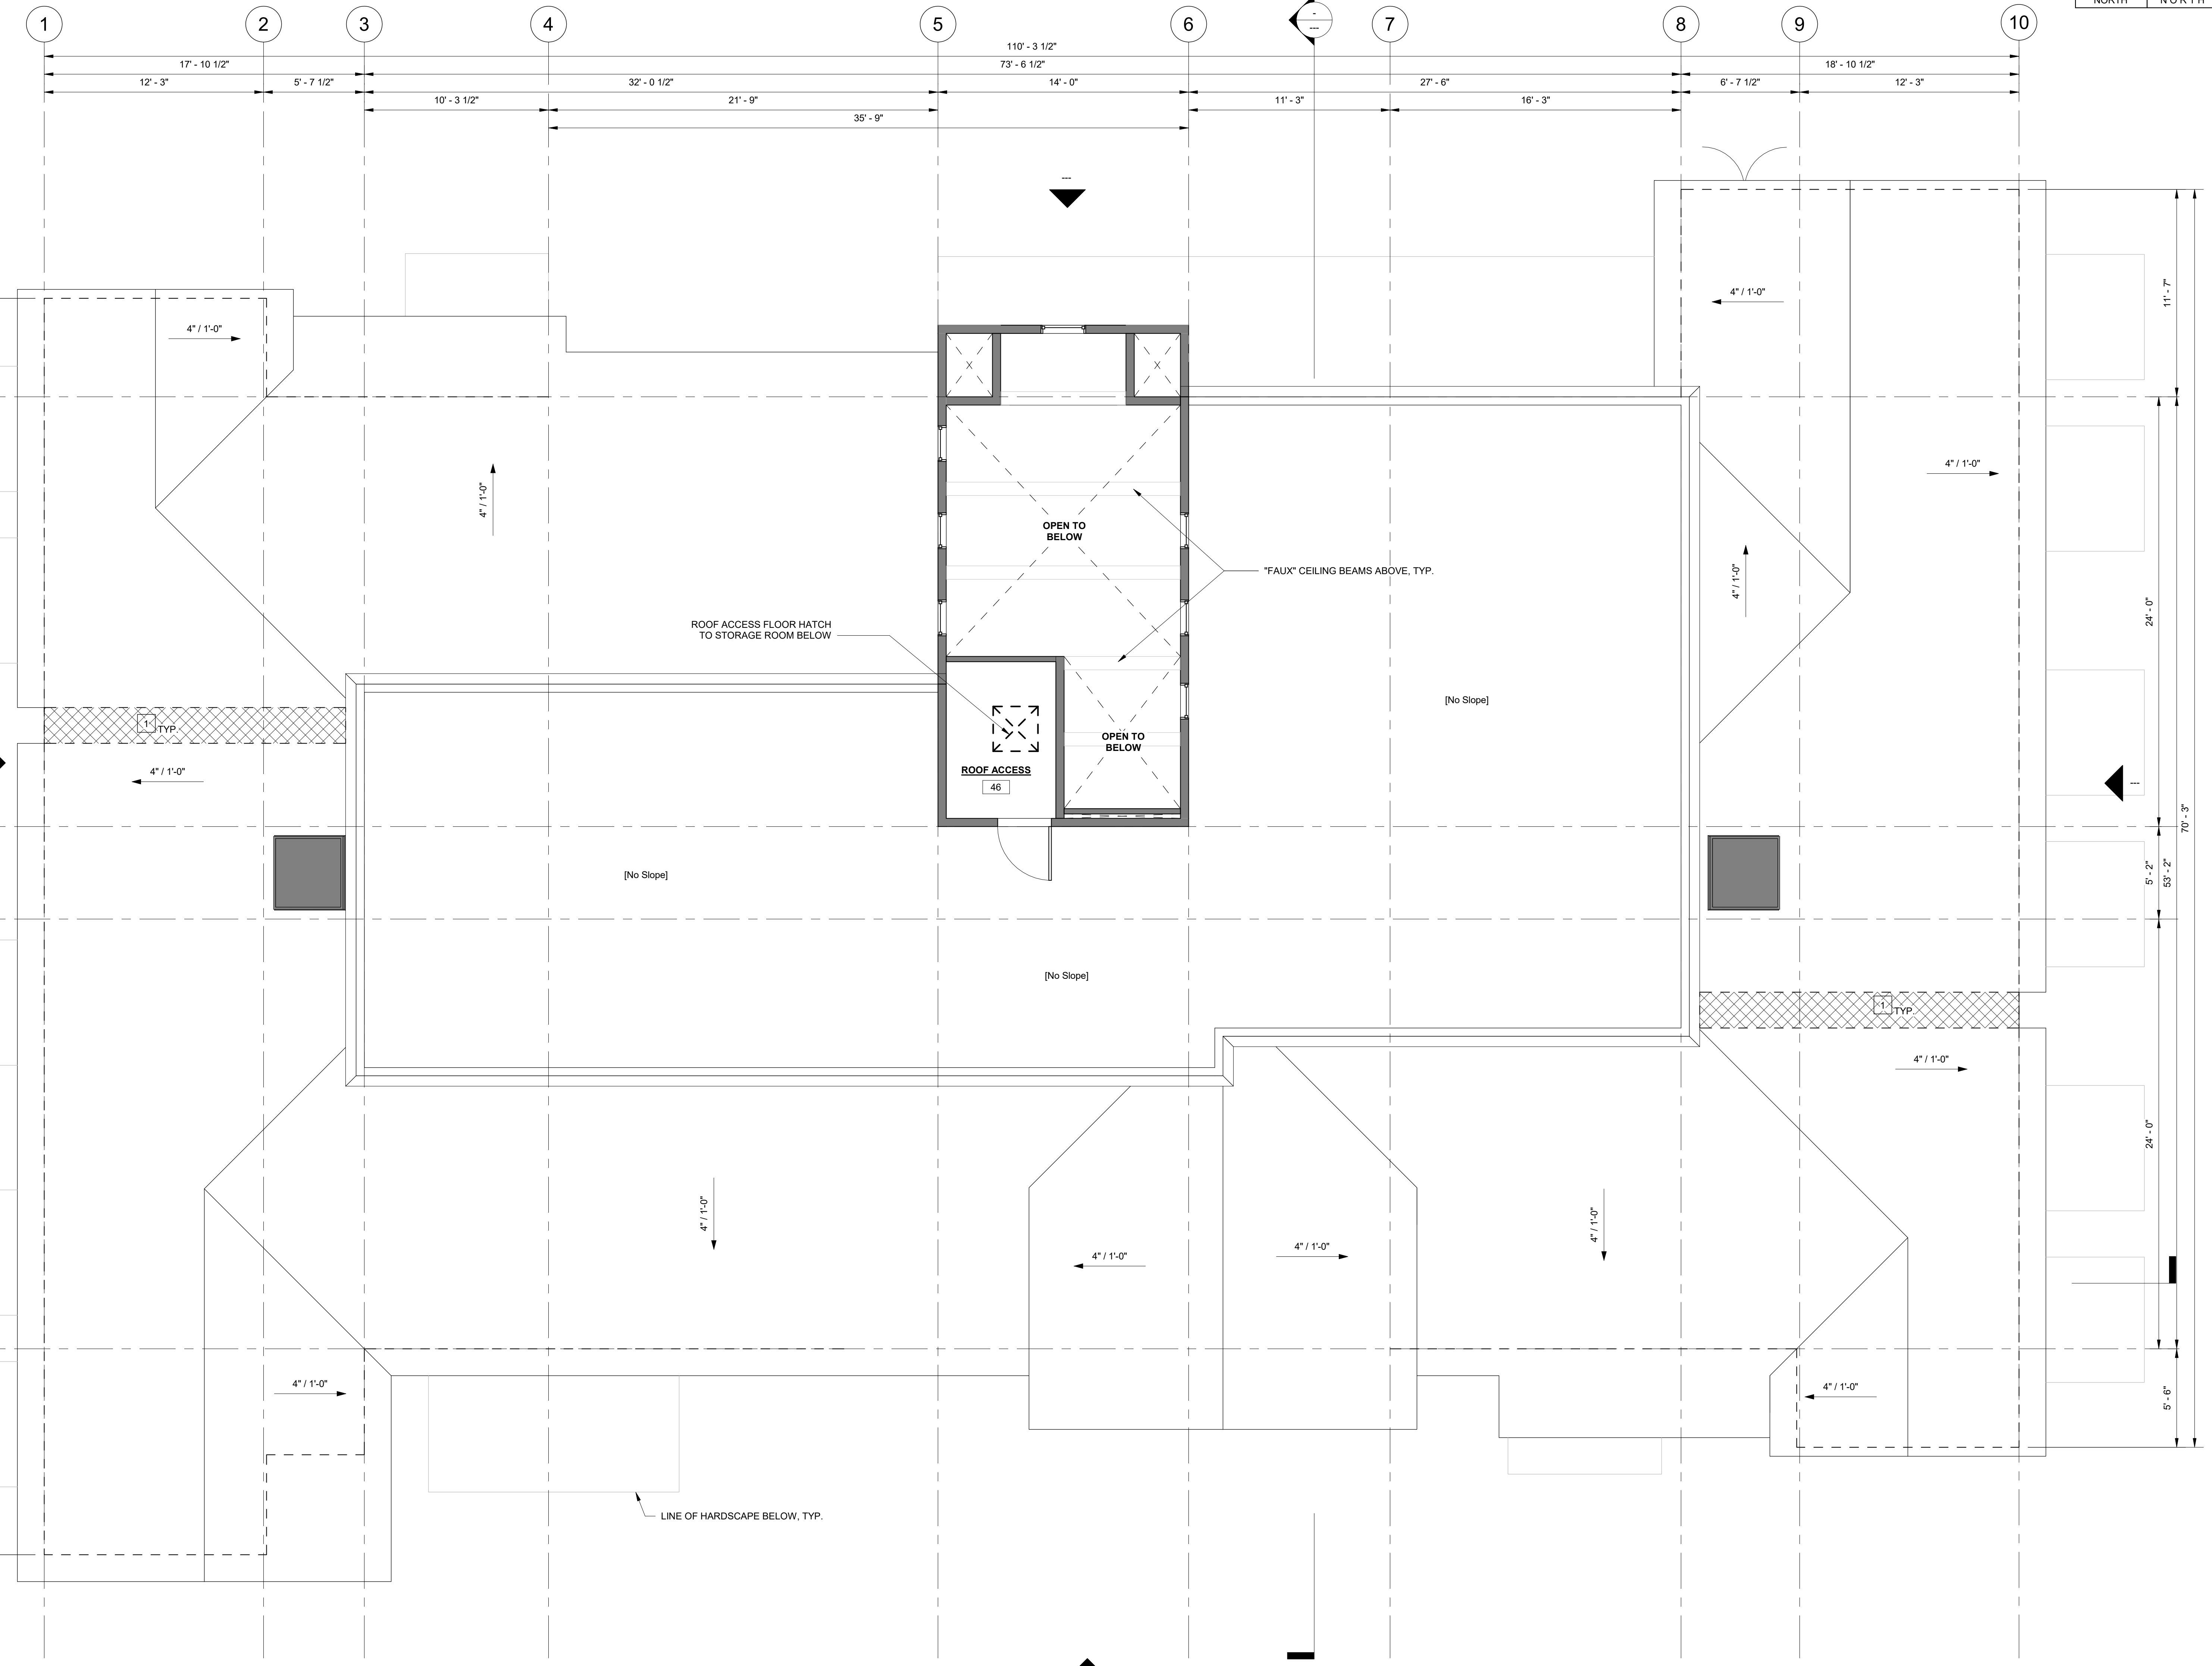

SECOND FLOOR PLAN
1/4" = 1'-0"

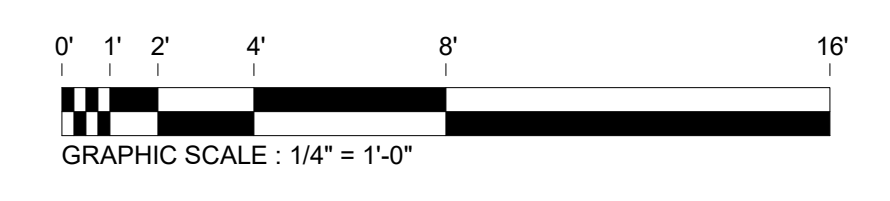

PRELIMINARY
NOT FOR CONSTRUCTION

ARCHITECTURAL LEGEND

- Legend items: Doors, Windows, Keynote, Wall Type, Interior Elevation, Storefront Elevation, Building Elevation, New Wall, Existing Wall, Demolition, Insulation, Overhead, Centerline, Property Line, Revision.

NOTE: NOT ALL SYMBOLS SHOWN ABOVE ARE USED IN THIS SET OF DRAWINGS.

Signature Date