
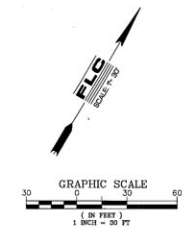


GENERAL LEGEND

| EXISTING ITEM | SYMBOL |
|-------------------------------------|--------|
| PROPERTY LINE | |
| EXISTING CONTOUR | |
| EXISTING BRUSH | |
| EXISTING FENCE | |
| EXISTING PEDESTRIAN RAMP | |
| EXISTING STORM DRAIN INLET | |
| EXISTING STORM DRAIN CURB INLET | |
| EXISTING STORM DRAIN | |
| EXISTING SEWER LINE | |
| EXISTING MAN HOLE | |
| EXISTING SEWER CLEANOUT | |
| EXISTING WATER MAIN | |
| EXISTING FIRE HYDRANT | |
| EXISTING FIRE DEPARTMENT CONNECTION | |
| EXISTING STREET LIGHT | |
| EXISTING UTILITY BOX | |
| EXISTING ELECTRICAL LINE | |
| EXISTING TELEPHONE LINE | |
| EXISTING UTILITY TO BE DEMOLISHED | |
| AREA OF DEMOLITION | |

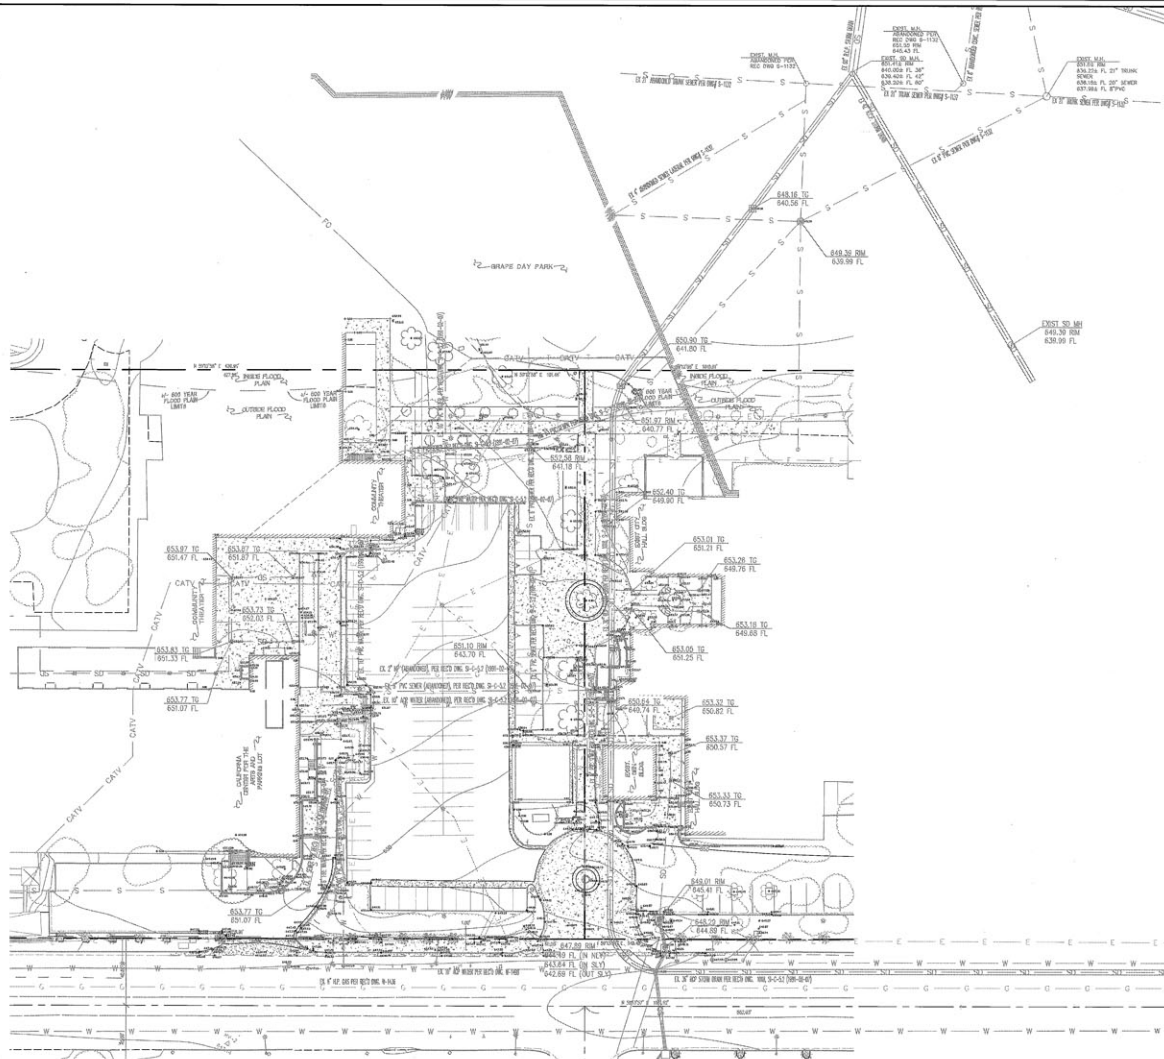

PRELIMINARY-NOT FOR CONSTRUCTION

FLC FLORES LIND
CONSULTANTS

DATE: 10/28/09
PROJECT NO: 0000
DRAWN BY: EOB/LBC
CHECKED BY: [Signature]
DATE: 10/28/09

Escondido Marriott Hotel & Conference Center
by: Escondido Development, LLC



SCALE: 1" = 30'
EXISTING CONDITIONS PLAN **C1.0**

10-28-2009