



# SITE SECTIONS PLAN

NOT TO SCALE

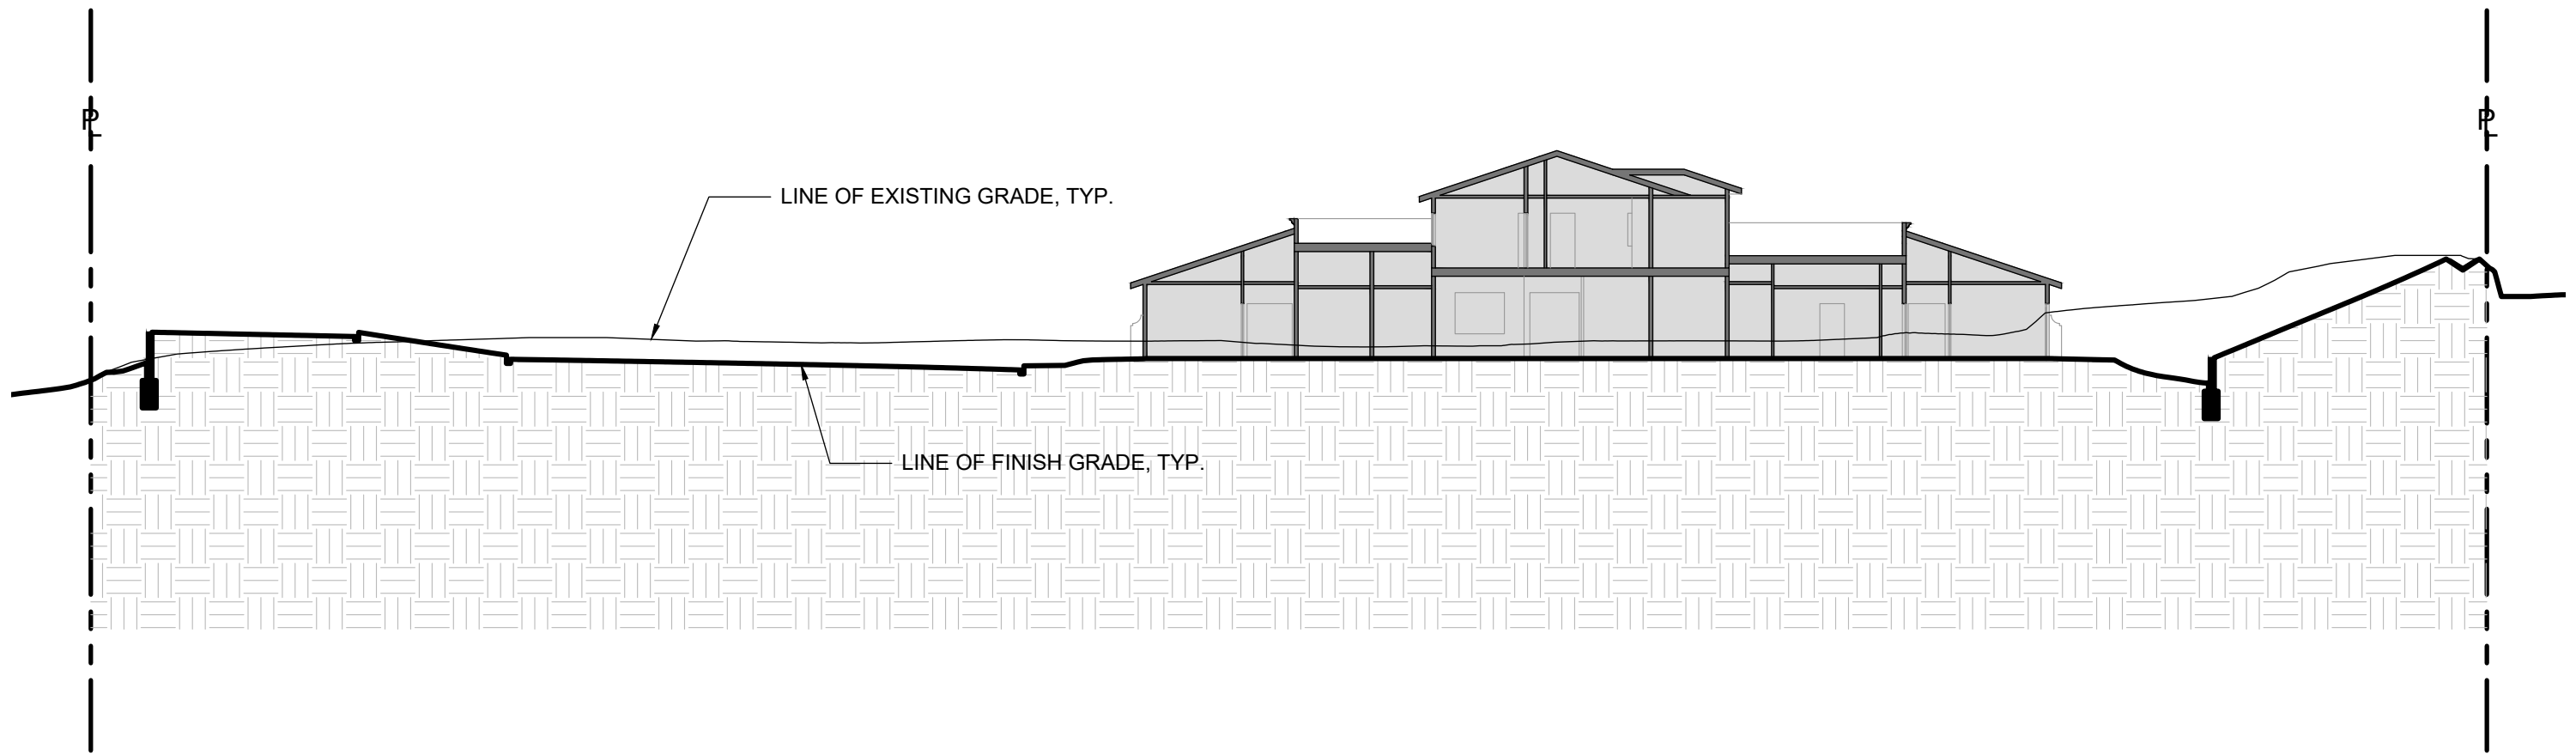


# SITE SECTION A

NOT TO SCALE

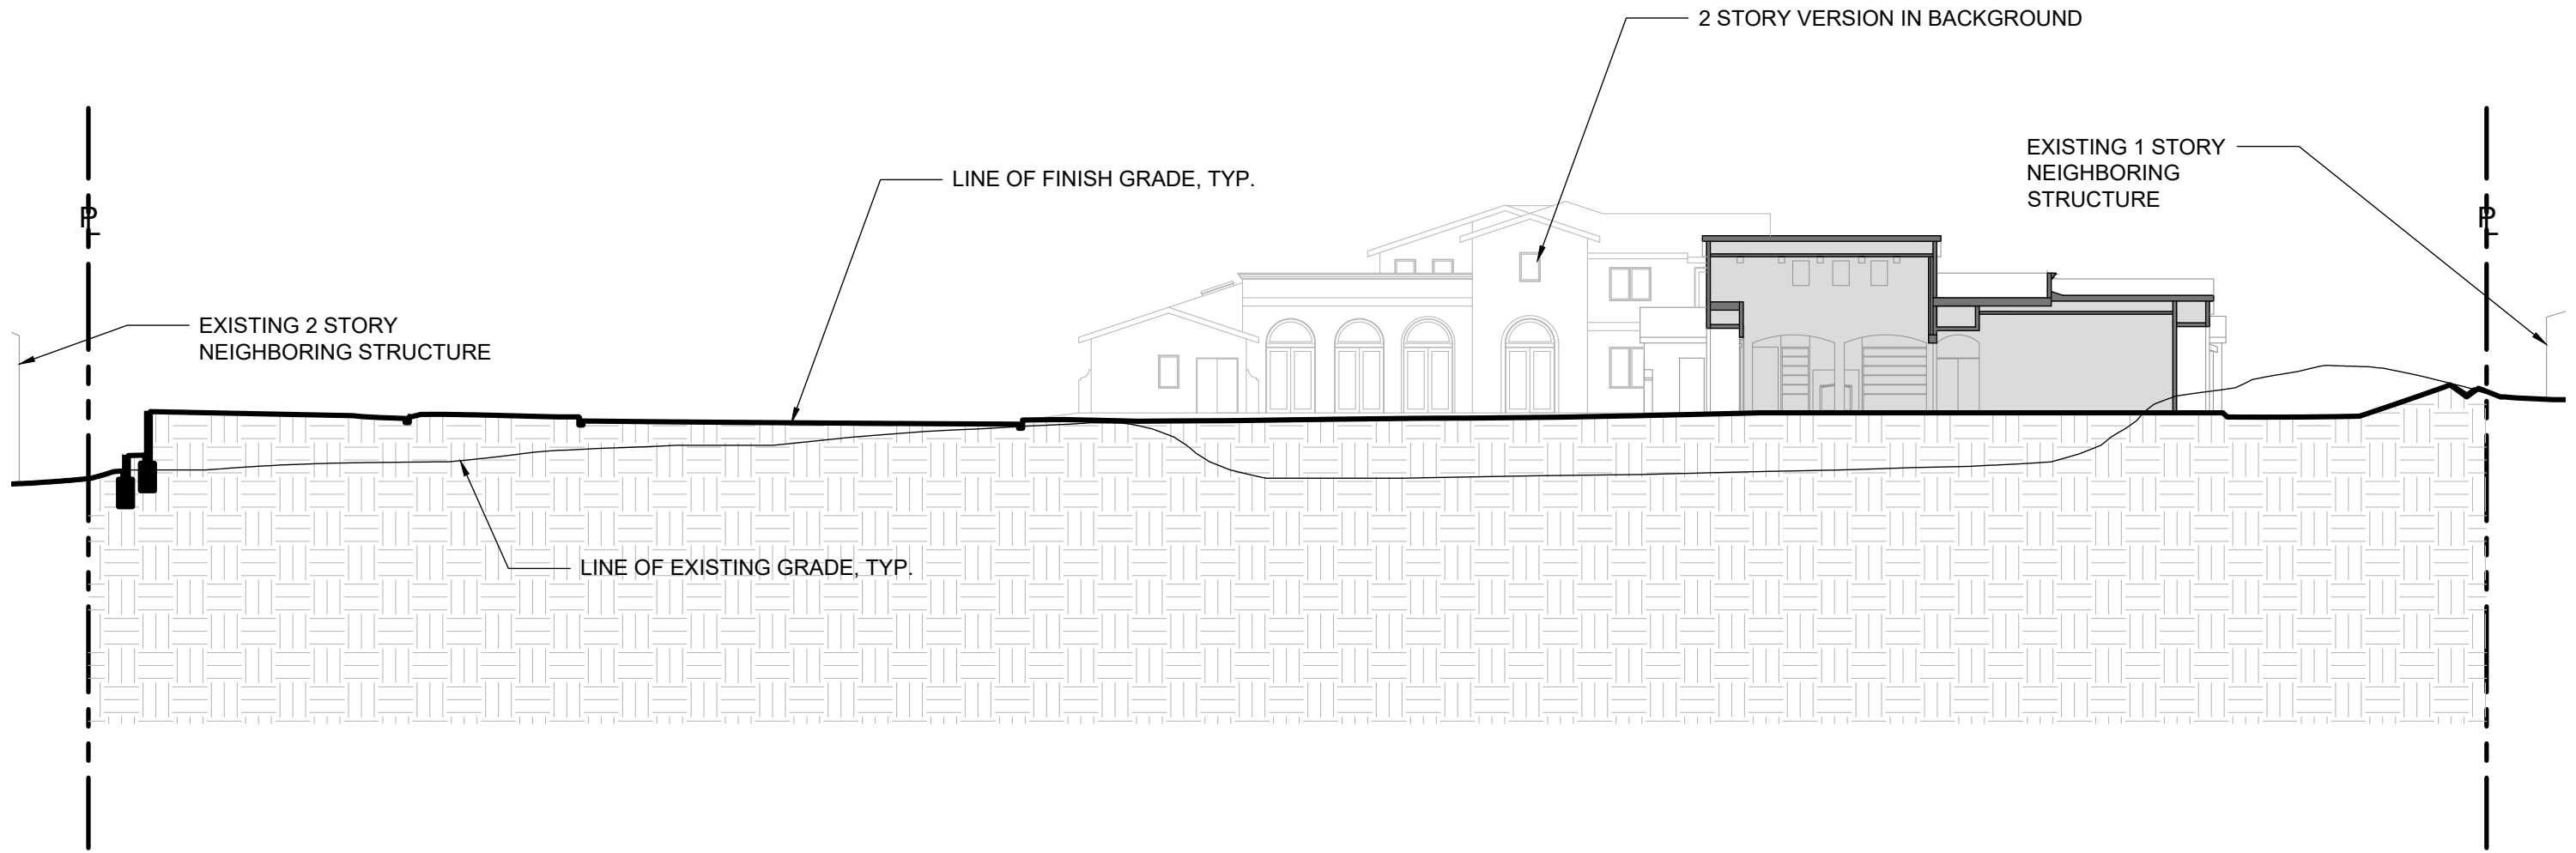


## SITE SECTION B

NOT TO SCALE

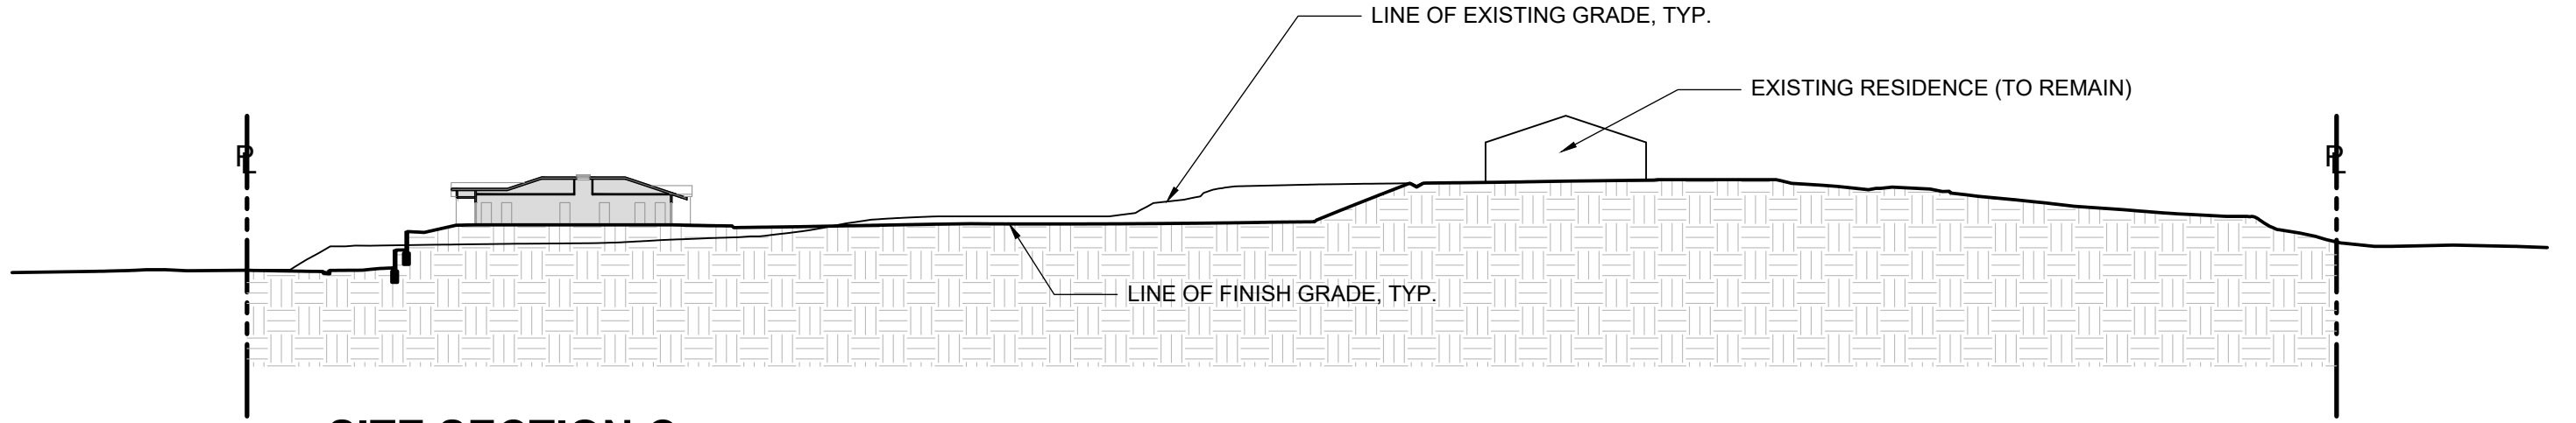

**SITE SECTION C**

NOT TO SCALE

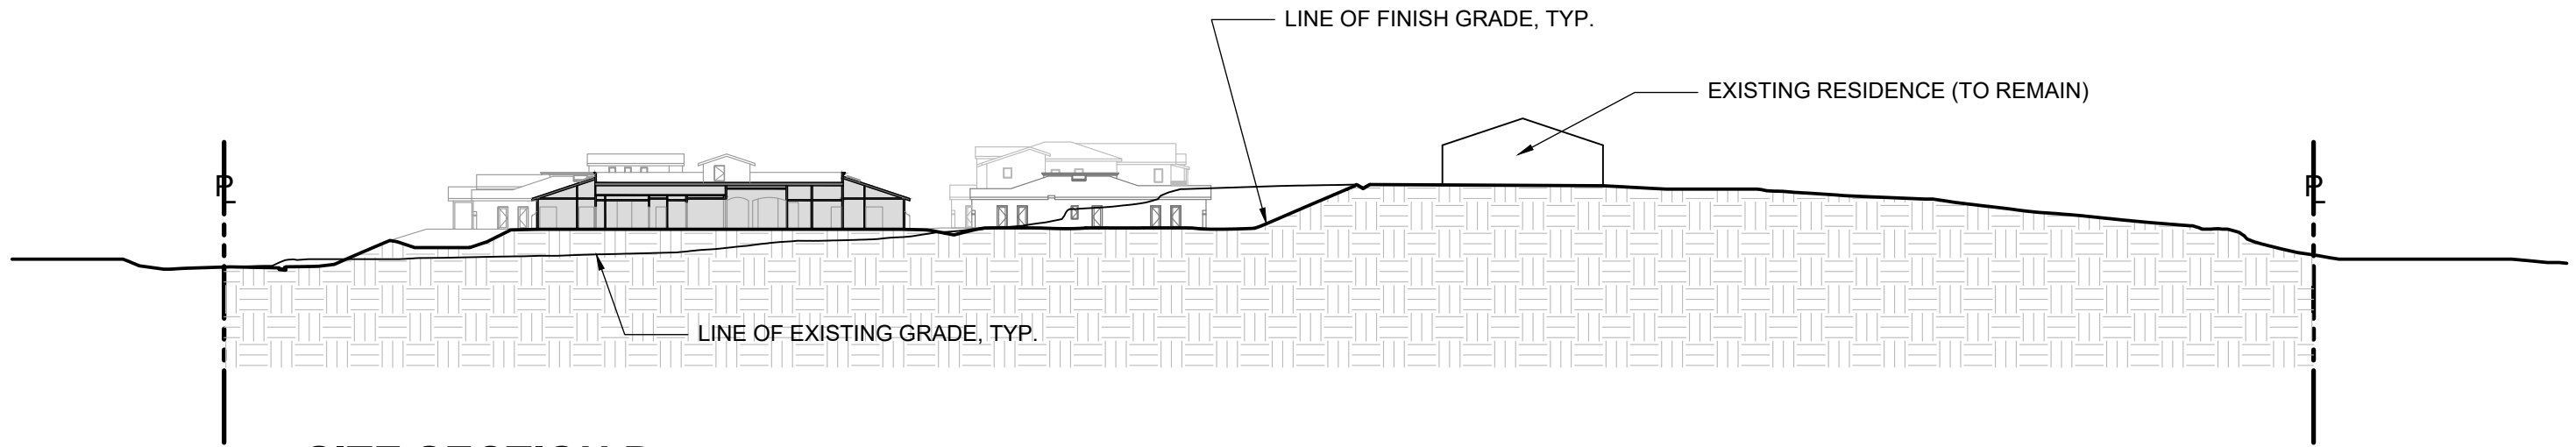

**SITE SECTION D**

NOT TO SCALE