


NORTH QUINCE STREET



CENTER CITY PARKWAY

ESCONDIDO CREEK

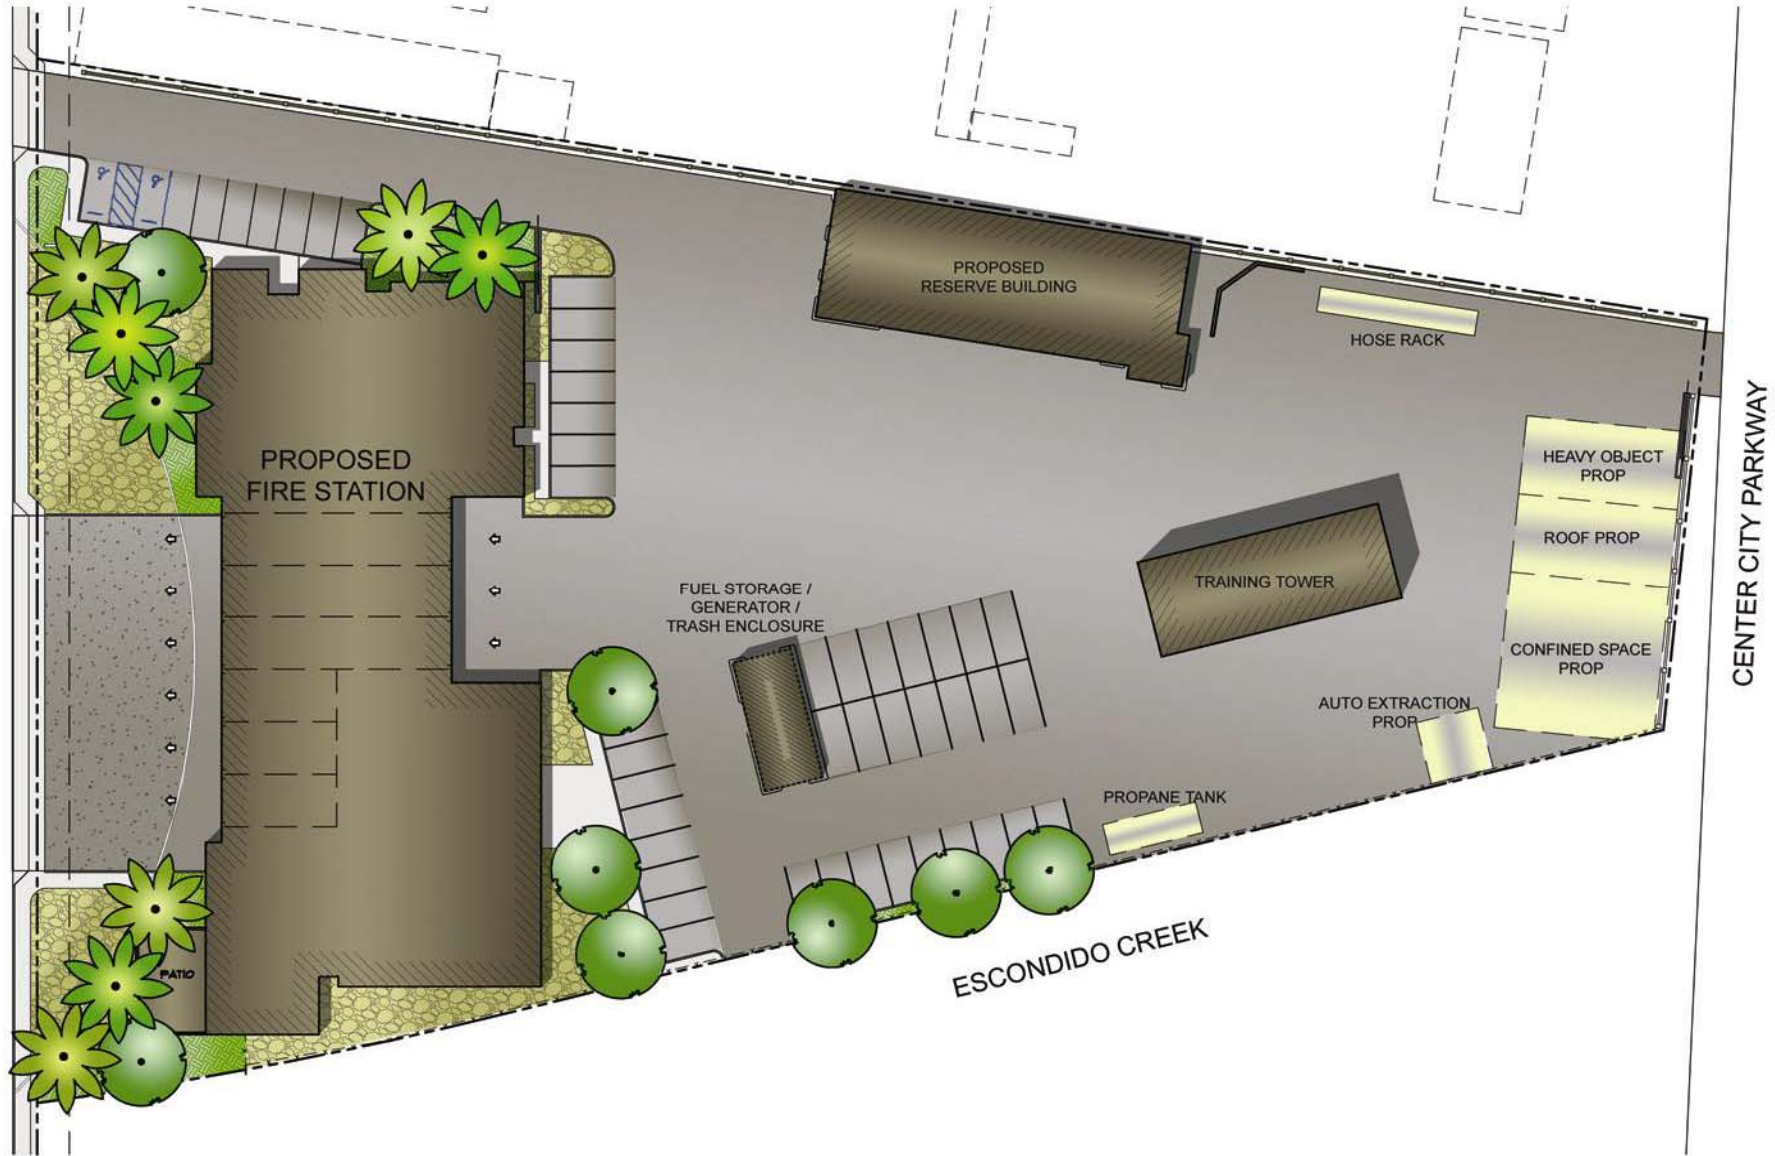

FIRE STATION 1

City of Escondido

SITE PLAN

AUGUST 9, 2006

Jeff Katz
Architecture

7290 Pennington Rd., Suite 106 - San Diego, CA 92119
(619) 588-8177 - Fax: (619) 588-9178
www.jkatzarchitecture.com