


☒ TIE SHEETS FOR ESCONDIDO TRACT NO. 708

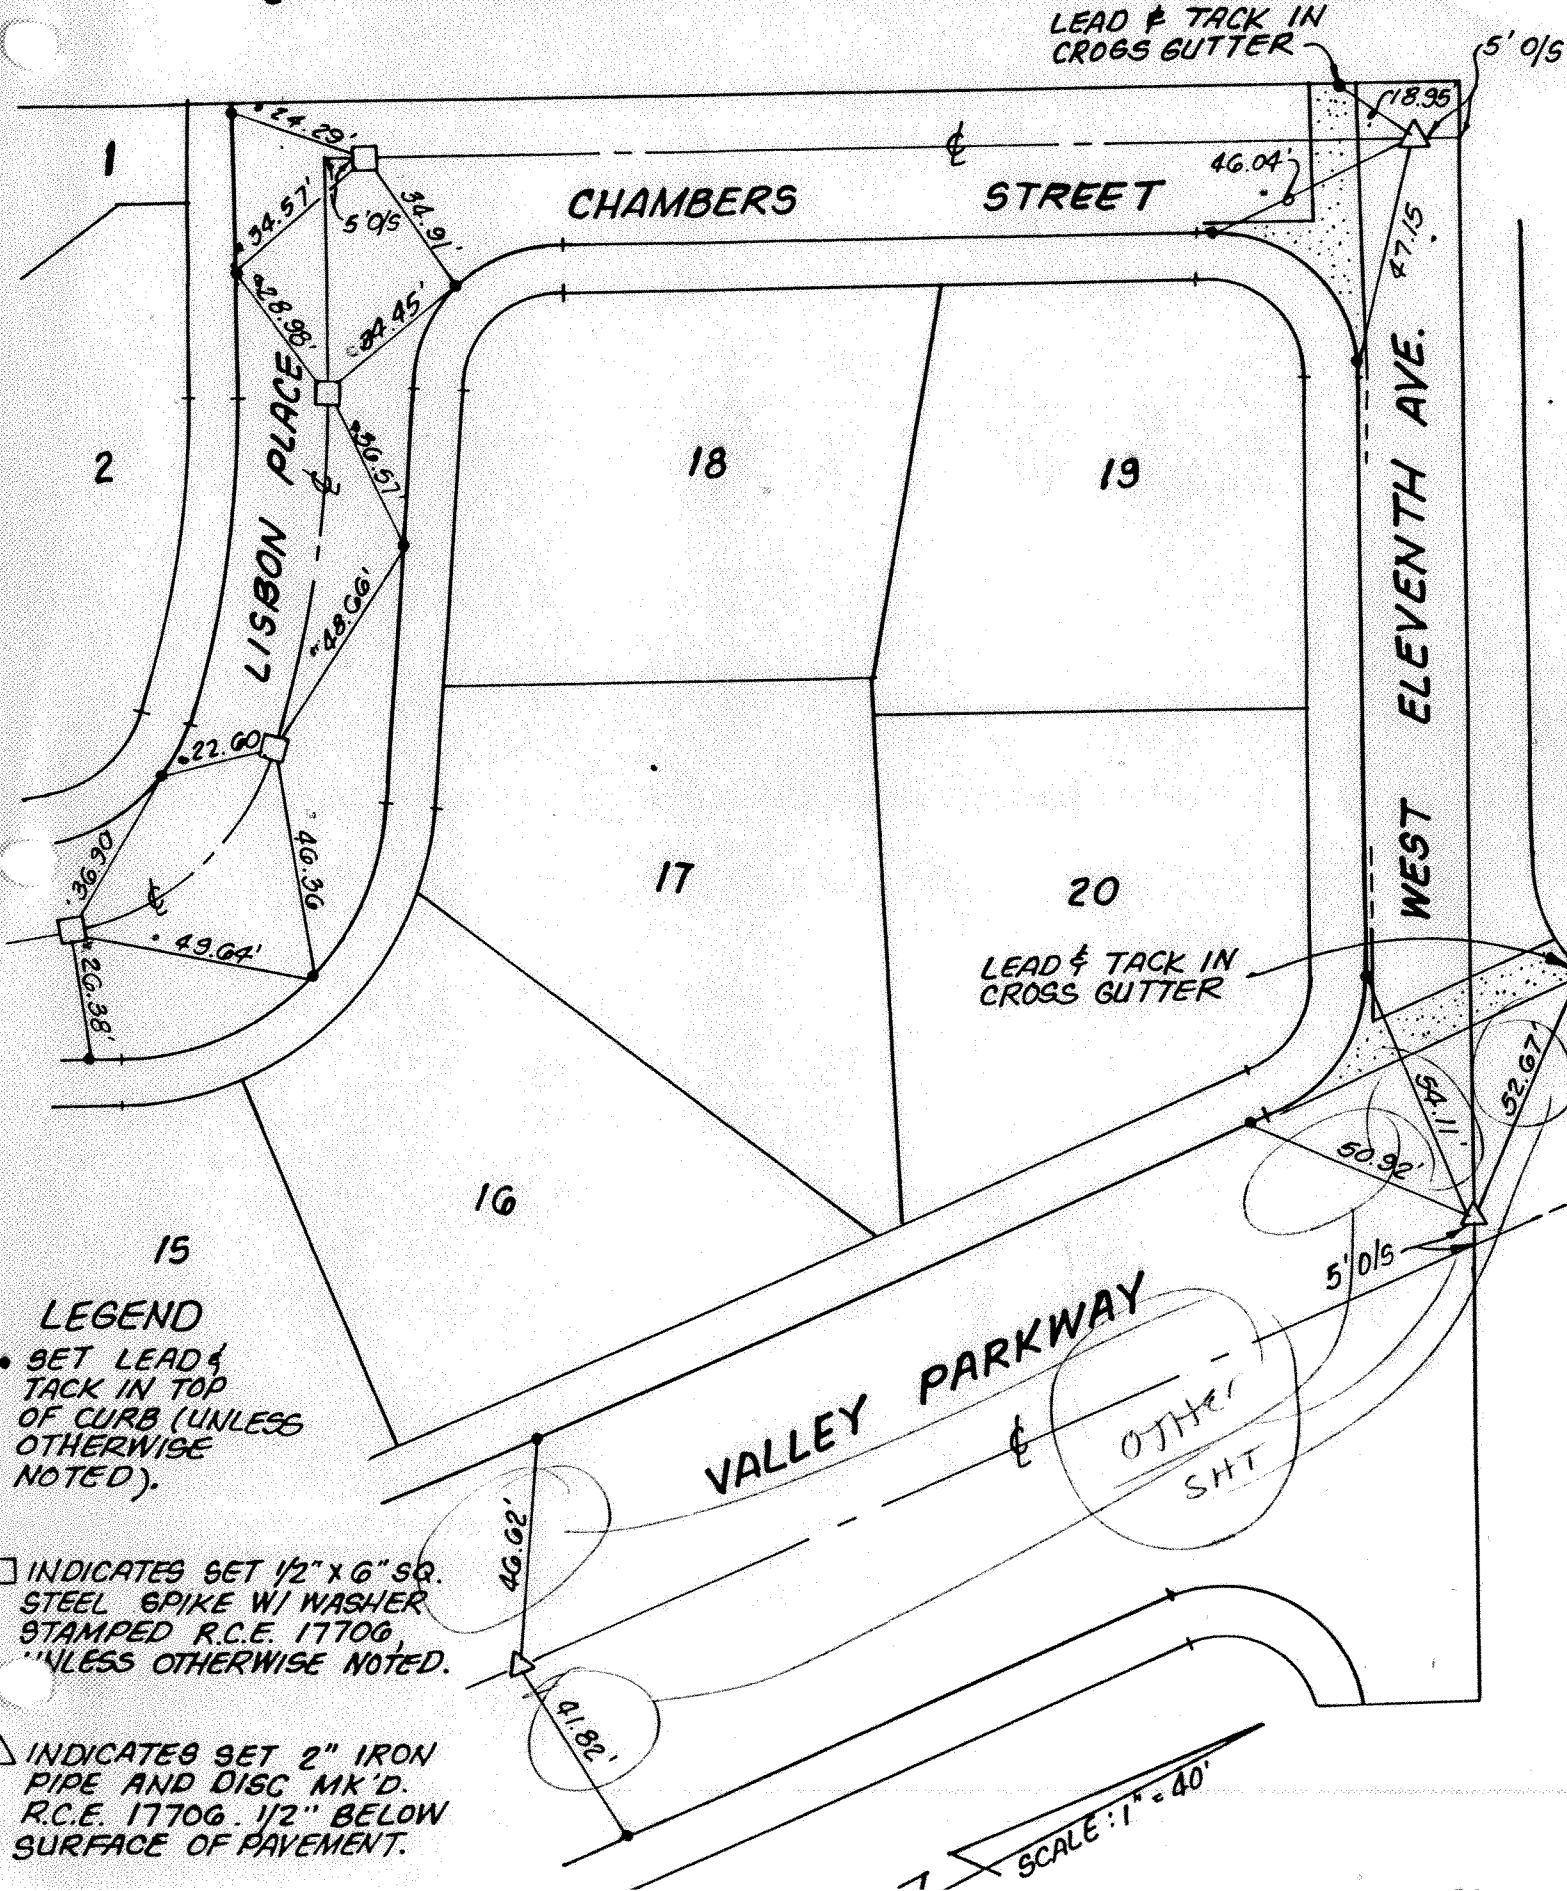

LEAD & TACK IN CROSS GUTTER

5' 0/5

CHAMBERS STREET

LISSON PLACE

WEST ELEVENTH AVE.

VALLEY PARKWAY

OTHER SHT

LEGEND

- SET LEAD & TACK IN TOP OF CURB (UNLESS OTHERWISE NOTED).
- ☐ INDICATES SET 1/2" x 6" SQ. STEEL SPIKE W/ WASHER STAMPED R.C.E. 1770G, UNLESS OTHERWISE NOTED.
- △ INDICATES SET 2" IRON PIPE AND DISC MK'D. R.C.E. 1770G. 1/2" BELOW SURFACE OF PAVEMENT.

SCALE: 1" = 40'