

TRK T 219A

LOCATION VILLAGE RD ESCONDIDO BOOK ELB PAGE 446


CLIENT _____ JOB NO. E73006002 SHEET _____ OF _____

PARTY CURTIS, WAGNER DATE 4/22/74

• = SET LEAD & TAG STAMPED
 N.B.S. R.P. IN CURB
 ▲ = SET SPIKE & SHINER

TIED - OUT AND RESET
 AT SAME LOCATION
 WITH LEAD & TACK
 IN TOP OF CURB AFTER
 NEW SIDEWALK
 CONSTRUCTION IN
 FEB. 2001.

REVISED:
 2/2001
 FALCONIER,
 HUERTA

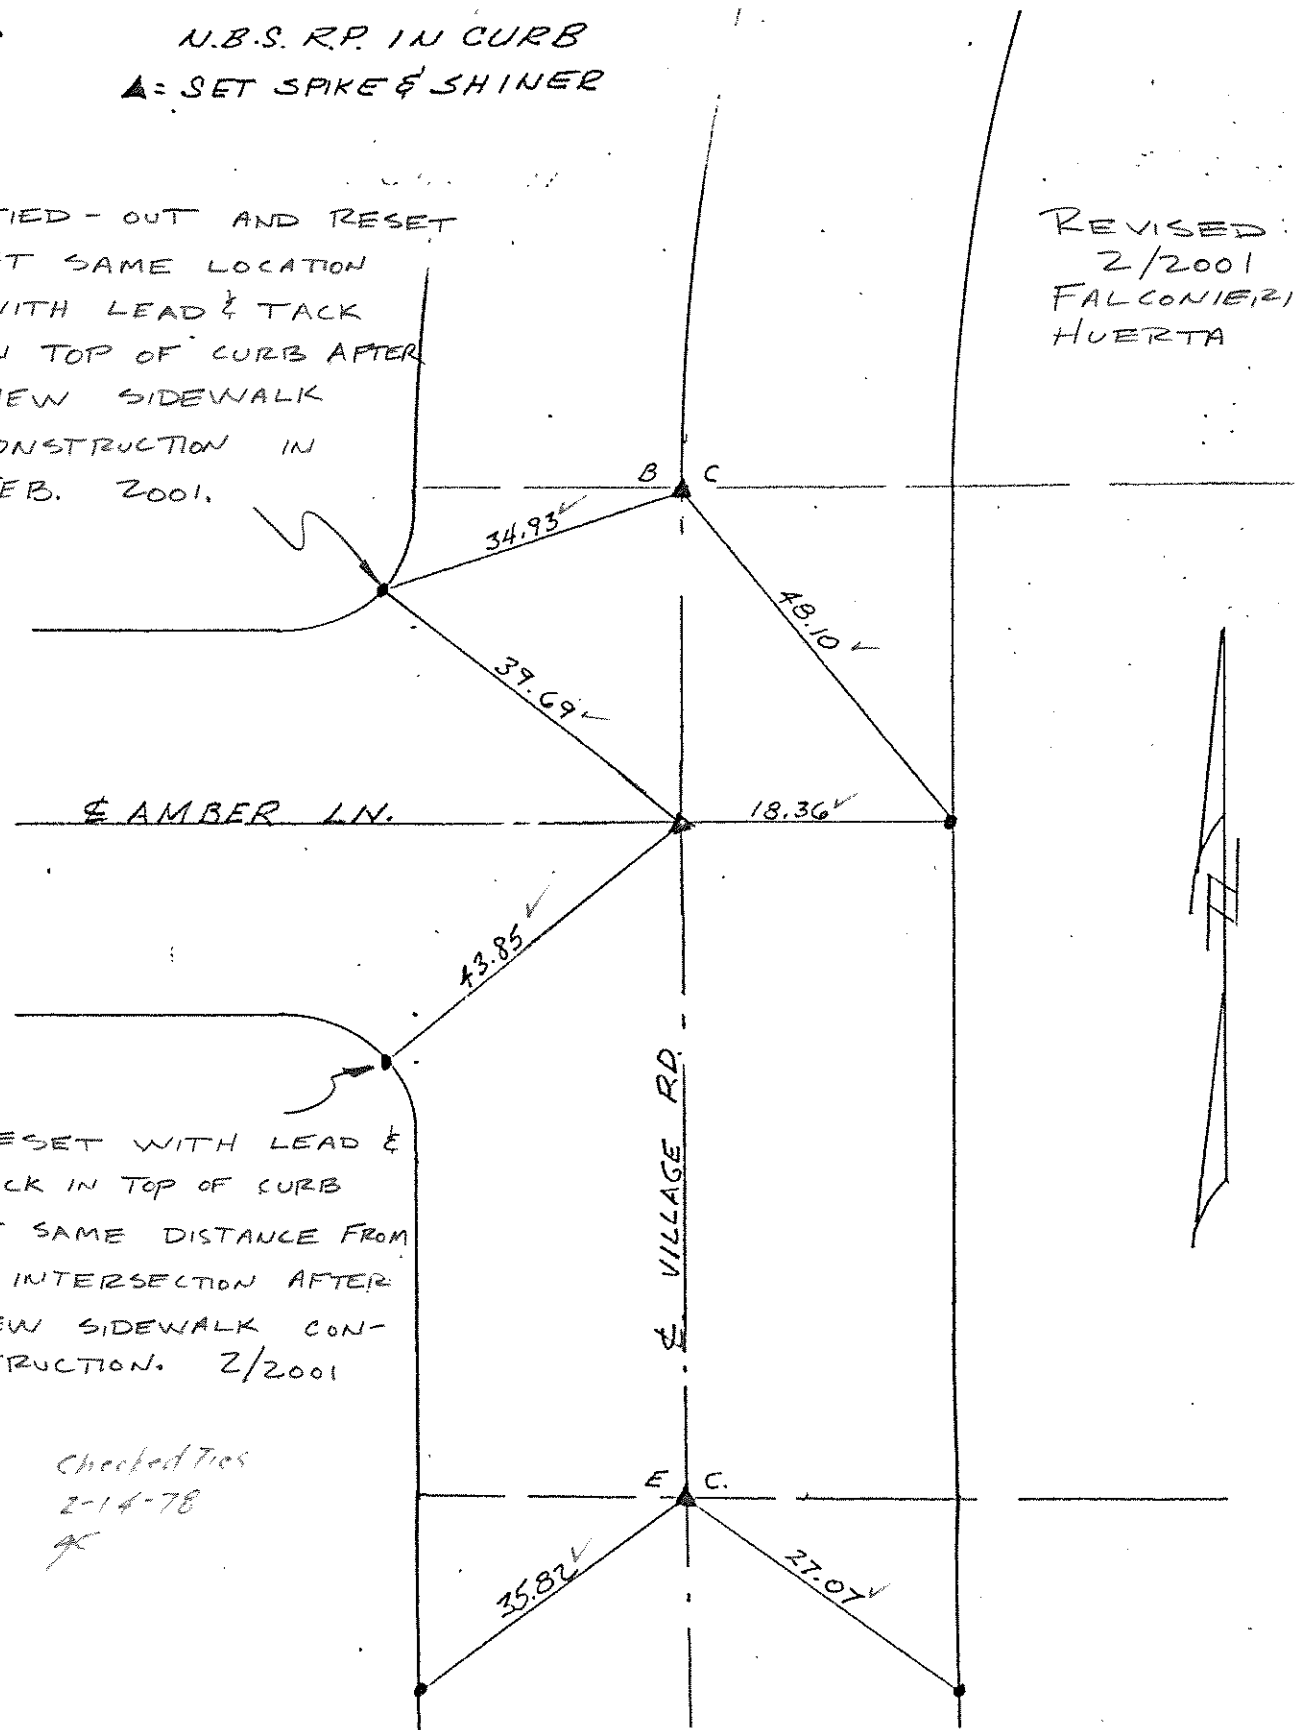

RESET WITH LEAD &
 TACK IN TOP OF CURB
 AT SAME DISTANCE FROM
 & INTERSECTION AFTER
 NEW SIDEWALK CON-
 STRUCTION. 2/2001

Checked Ties
 2-14-78
 AK

INCORPORATED / Civil Engineers

NESTE, BRUDIN & STONE

