

CHIEF R. Shermak

INSTR.

CHN. R. Bliss

CHN.

MANITOU ENGINEERING COMPANY  
PLANNING • CONSULTING ENGINEERING • SURVEYING  
350 WEST NINTH AVENUE, ESCANDIDO, CALIFORNIA 92025 TELEPHONE (619) 741-9921

JOB DESCRIPTION & LOCATION: City of Escandido Tie Points  
for Map No. 14089

SHEET NO. 4 OF 4 SHEETS  
DATE: 5-27-03 15-28-03


JOB NO. 1625

LEGEND:

Δ --- Street Survey Monument

□ --- Set Lead & Tack in top of Curb-unless  
otherwise noted

Set PK. Nail in Redwood Header

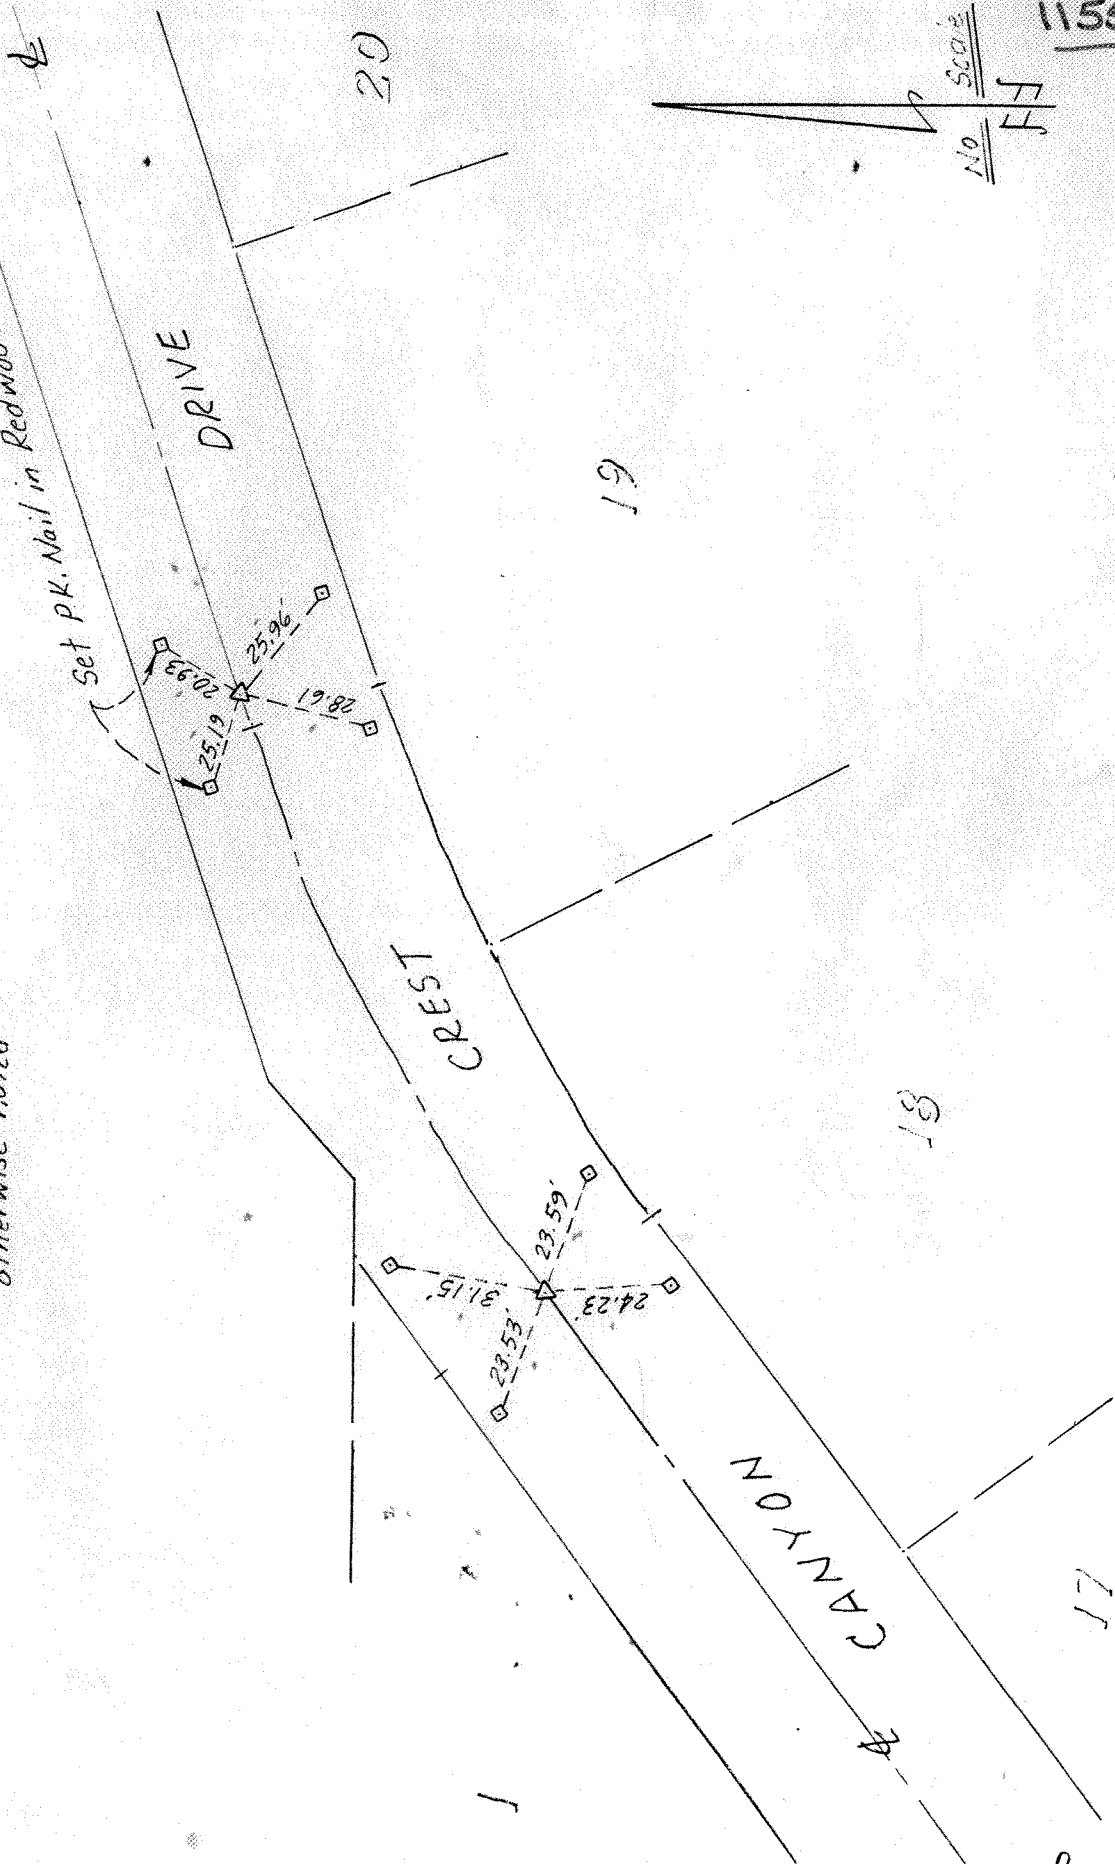

No. 1156  
Scale 1/4" = 1'

SEE SHEET 2