
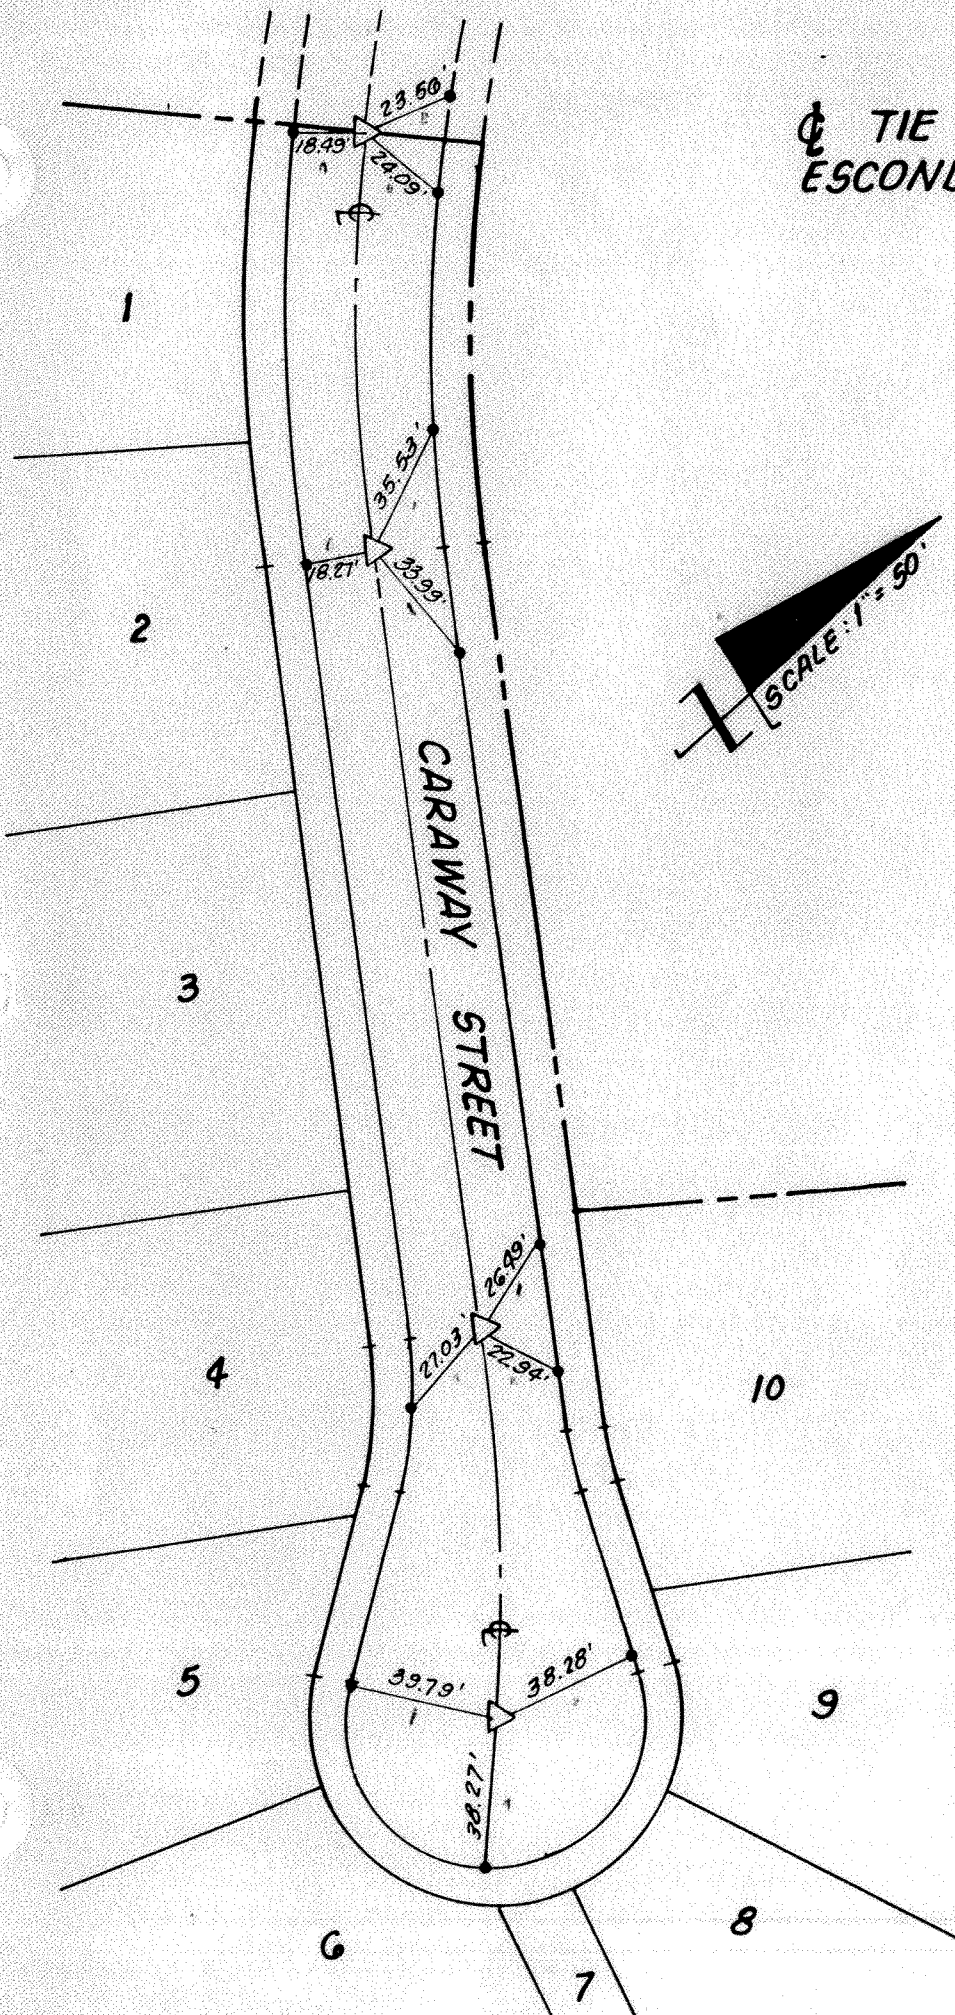


796

TIE SHEET FOR ESCONDIDO TRACT NO. 669

CITY OF ESCONDIDO
JAN 18 Recd
FIELD ENGINEERING

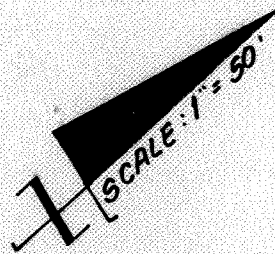

LEGEND

- SET LEAD & TACK IN TOP OF CURB
- △ INDICATES SET 2" IRON PIPE AND DISC MK. 'D' R.C.E. 1770G. 1/2" BELOW SURFACE OF PAVEMENT.