

NOTE: "+" INDICATES
CHISLED CROSS

9-29-76

Pg. 189
CURB DATA
 $\Delta = 81^{\circ} 25' 00''$
 $R = 20.00'$
 $L = 28.42'$

CURB DATA
 $\Delta = 90^{\circ} 00' 50''$
 $R = 20.00'$
 $L = 31.42'$

DAISY

STREET

PCR 41+79.27

CURB INLET

CLEANOUT

CURB INLET


PCR 42+53.78

3" TREE

SPRINKLER

REMOVE EXIST.
CURB INLET

42+98.00 CONST. 7" TYPE "K"
WITH 20" \pm 24" PCP (1350'-1
W/CONC. B

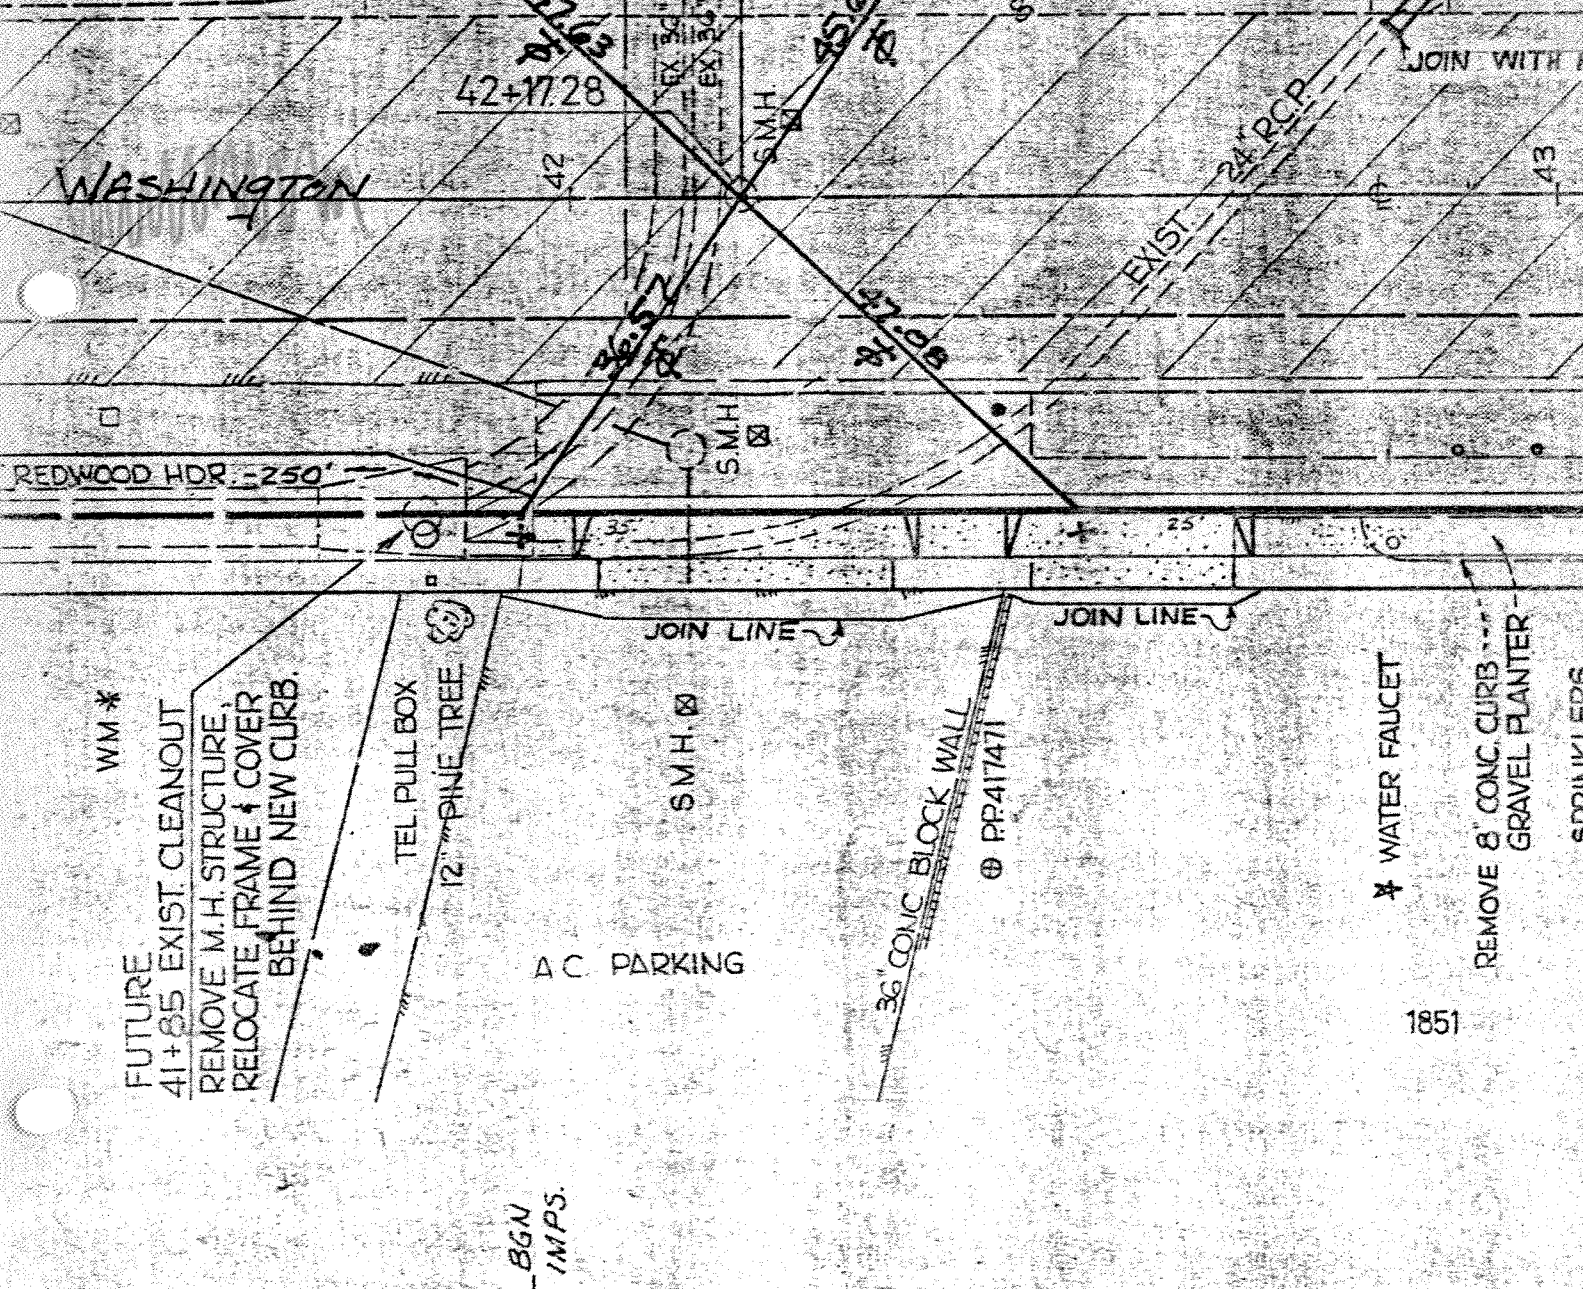

BGN
IMPS.