

INTERSECTION TIES @ CREST ST. & ESCONDIDO BLVD.

261


REVISED JULY 22, '88

Chesney
Cupurelija
Nguyen

SET NEW CHISELED
'X' ON TOP OF CURB
AFTER NEW RAMP
CONSTRUCTION IN 1998
AT SAME DISTANCE
ON TANGENT OVER

REVISED
12-10-98

FALCONIER
HUERTA

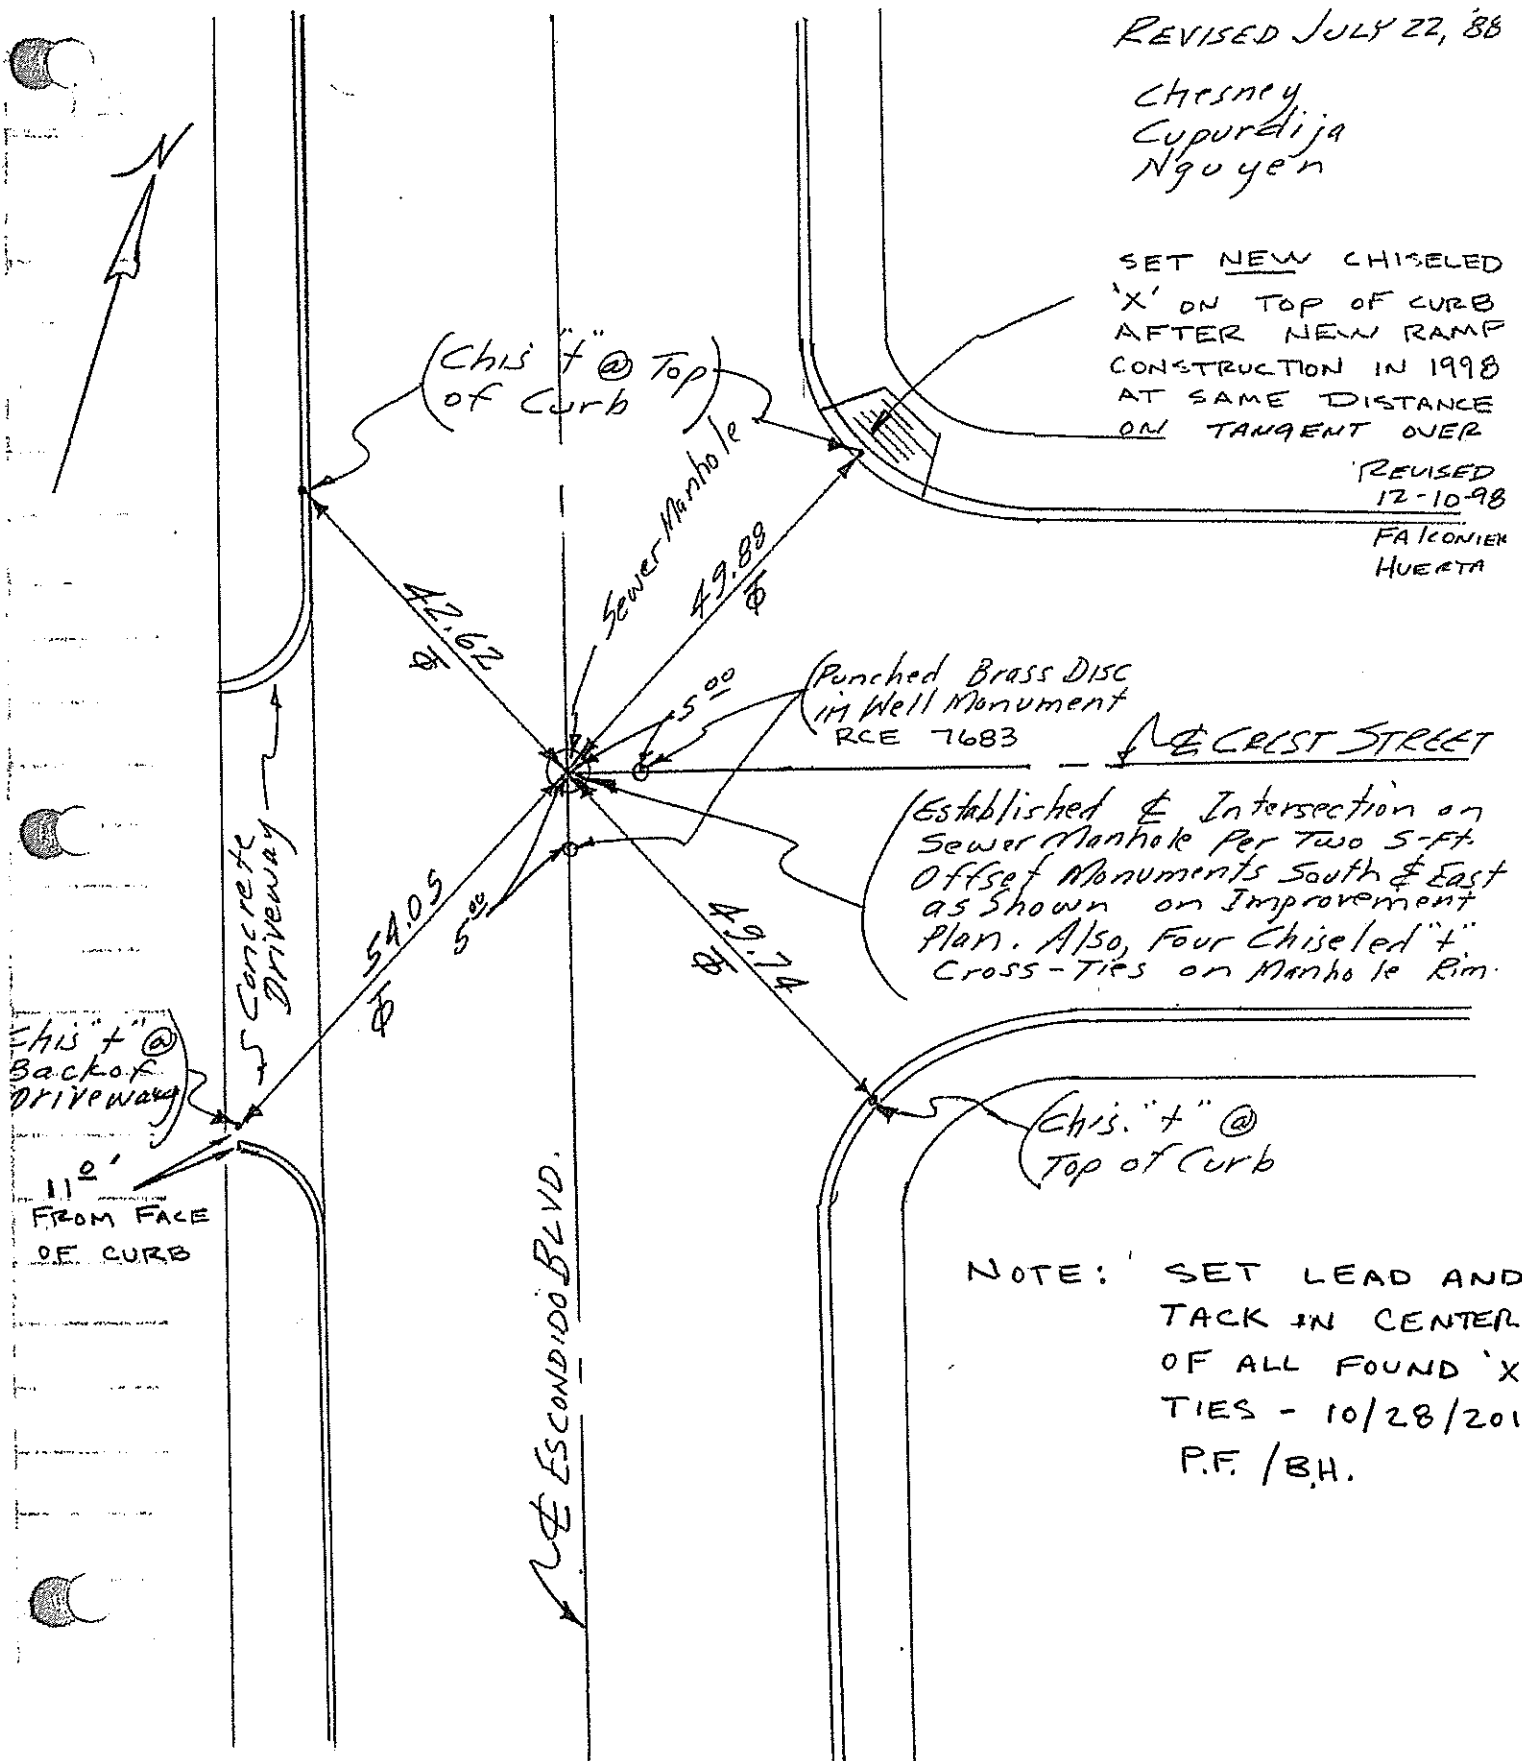

NOTE: SET LEAD AND TACK IN CENTER OF ALL FOUND 'X' TIES - 10/28/2014 P.F. / B.H.