


# ESCONDIDO TRACT NO. 675

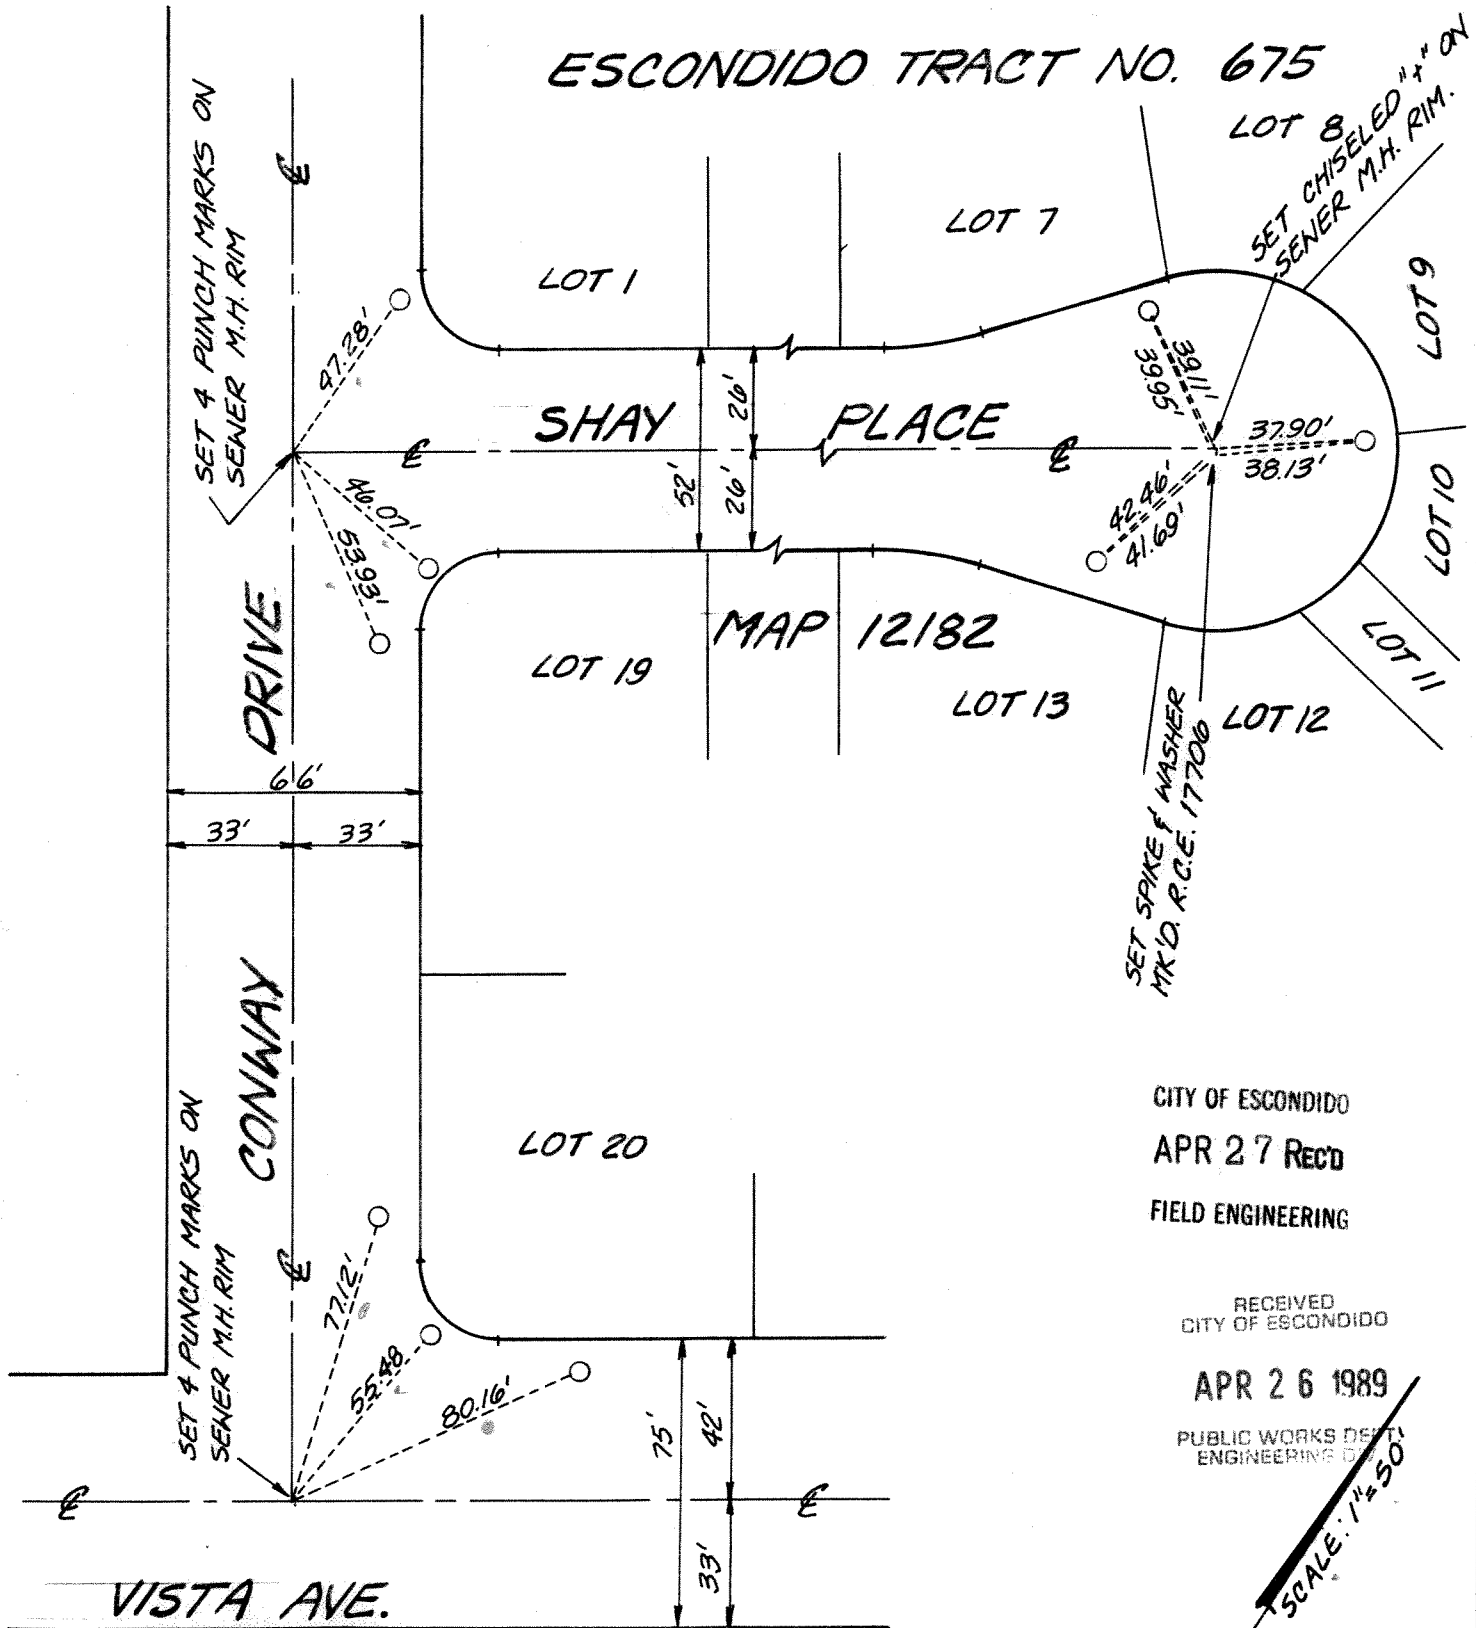

CITY OF ESCONDIDO  
APR 27 REC'D  
FIELD ENGINEERING

RECEIVED  
CITY OF ESCONDIDO

APR 26 1989  
PUBLIC WORKS DEPT.  
ENGINEERING DIV.

SCALE: 1"=50'  
N

○ INDICATES SET LEAD & TRACK  
IN TOP OF CONCRETE CURB.

**MASSON & ASSOCIATES INC.**  
PLANNING • ENGINEERING • SURVEYING

311 EAST WASHINGTON AVE.  
ESCONDIDO • CA • 92025-22881 • (619)741-3570

CENTERLINE TIE SHEET FOR:  
ESCONDIDO TRACT NO. 675  
MAP NO. 12182

DATE: 04-25-89 J.N. 87-01