



MANITOU ENGINEERING COMPANY
PLANNING • CONSULTING ENGINEERING • SURVEYING
350 WEST NINTH AVENUE, ESCONDIDO, CALIFORNIA 92025 TELEPHONE (619) 741-9821


CHIEF Mark
INSTR. Churston
CHN. Churston
CHN. Churston

JOB DESCRIPTION & LOCATION: El Norte Parkway Map
Center Line Ties

SHEET NO. 4 OF 5 SHEETS
DATE: 4-2-96
JOB NO. 1391

925

925

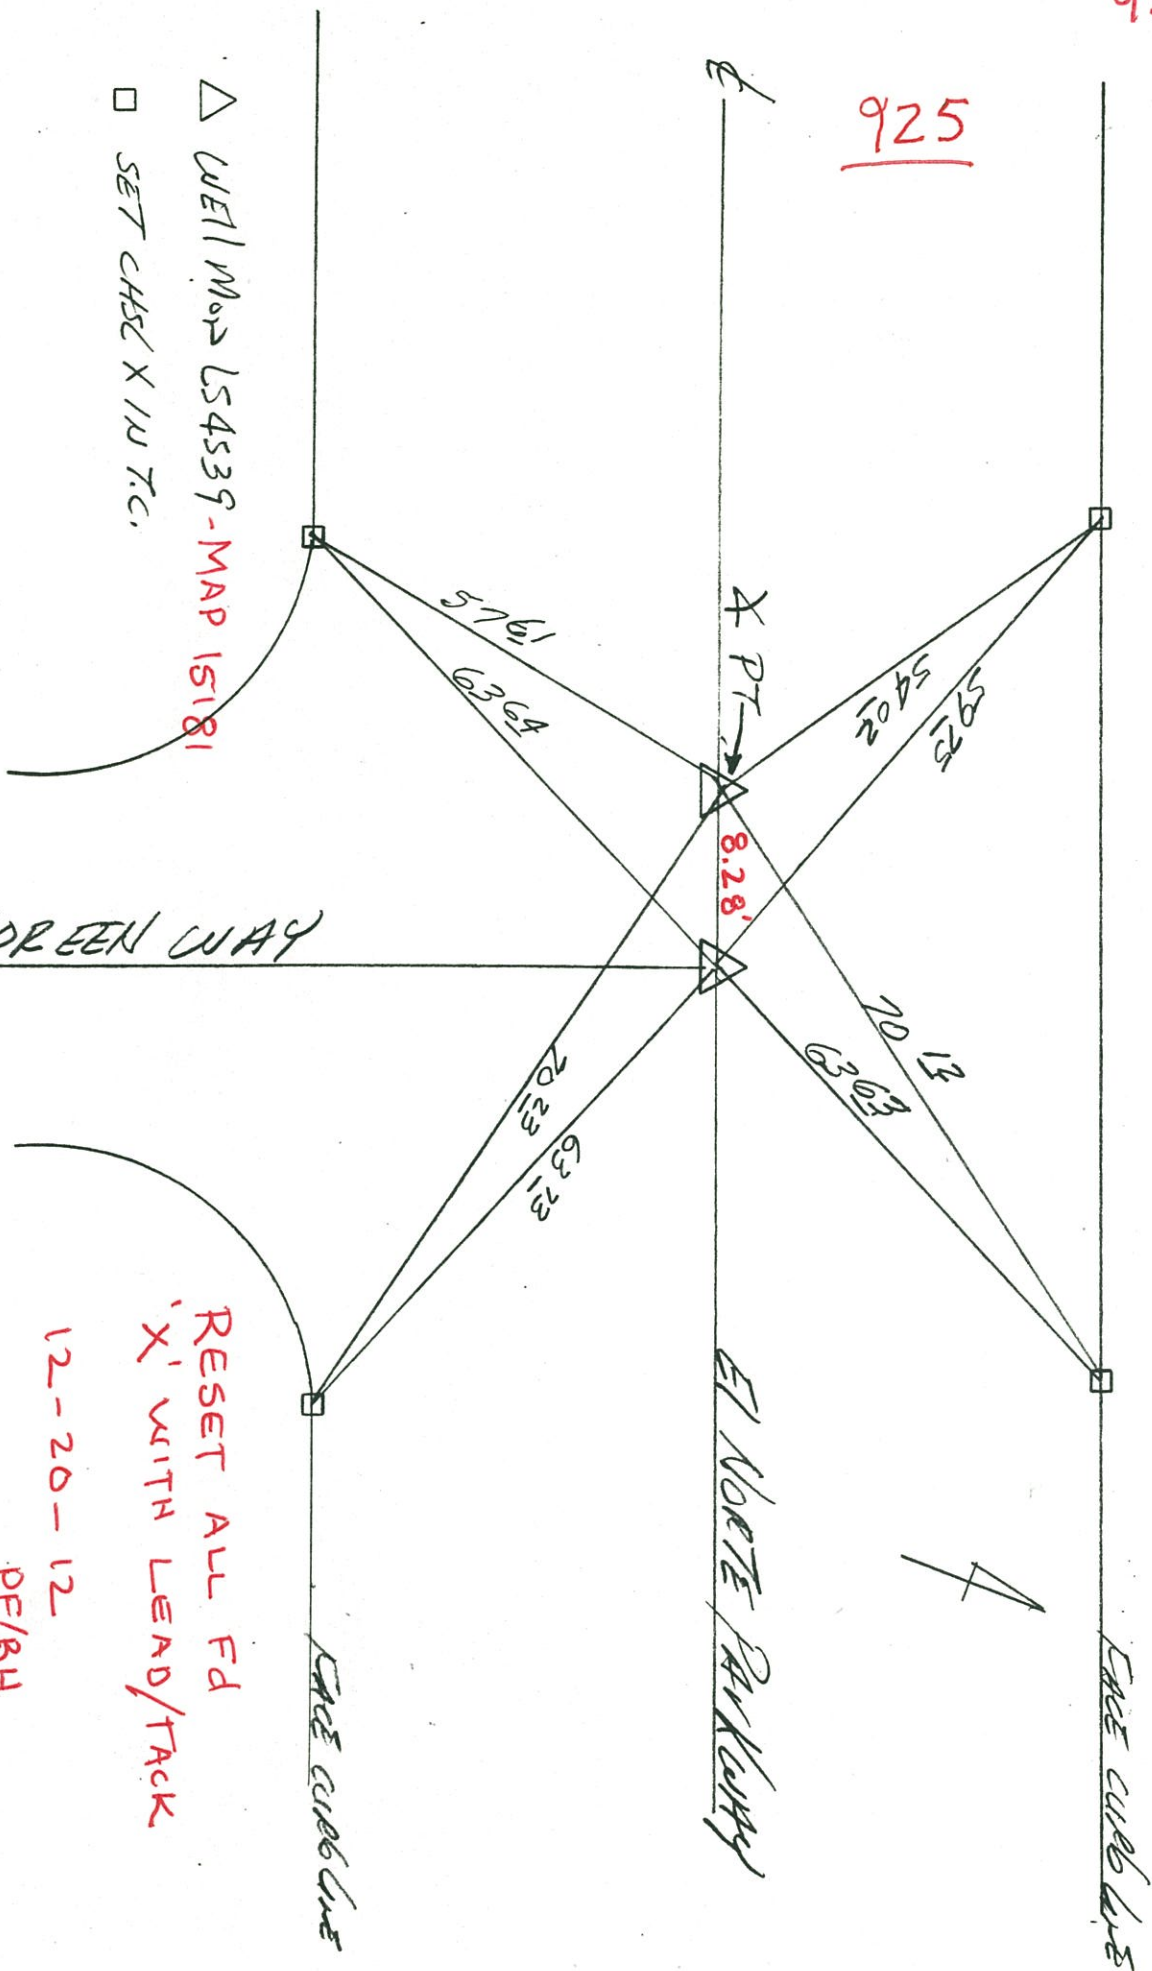

RESET ALL FD
'X' WITH LEAD/TACK
12-20-12
PF/BA