


770

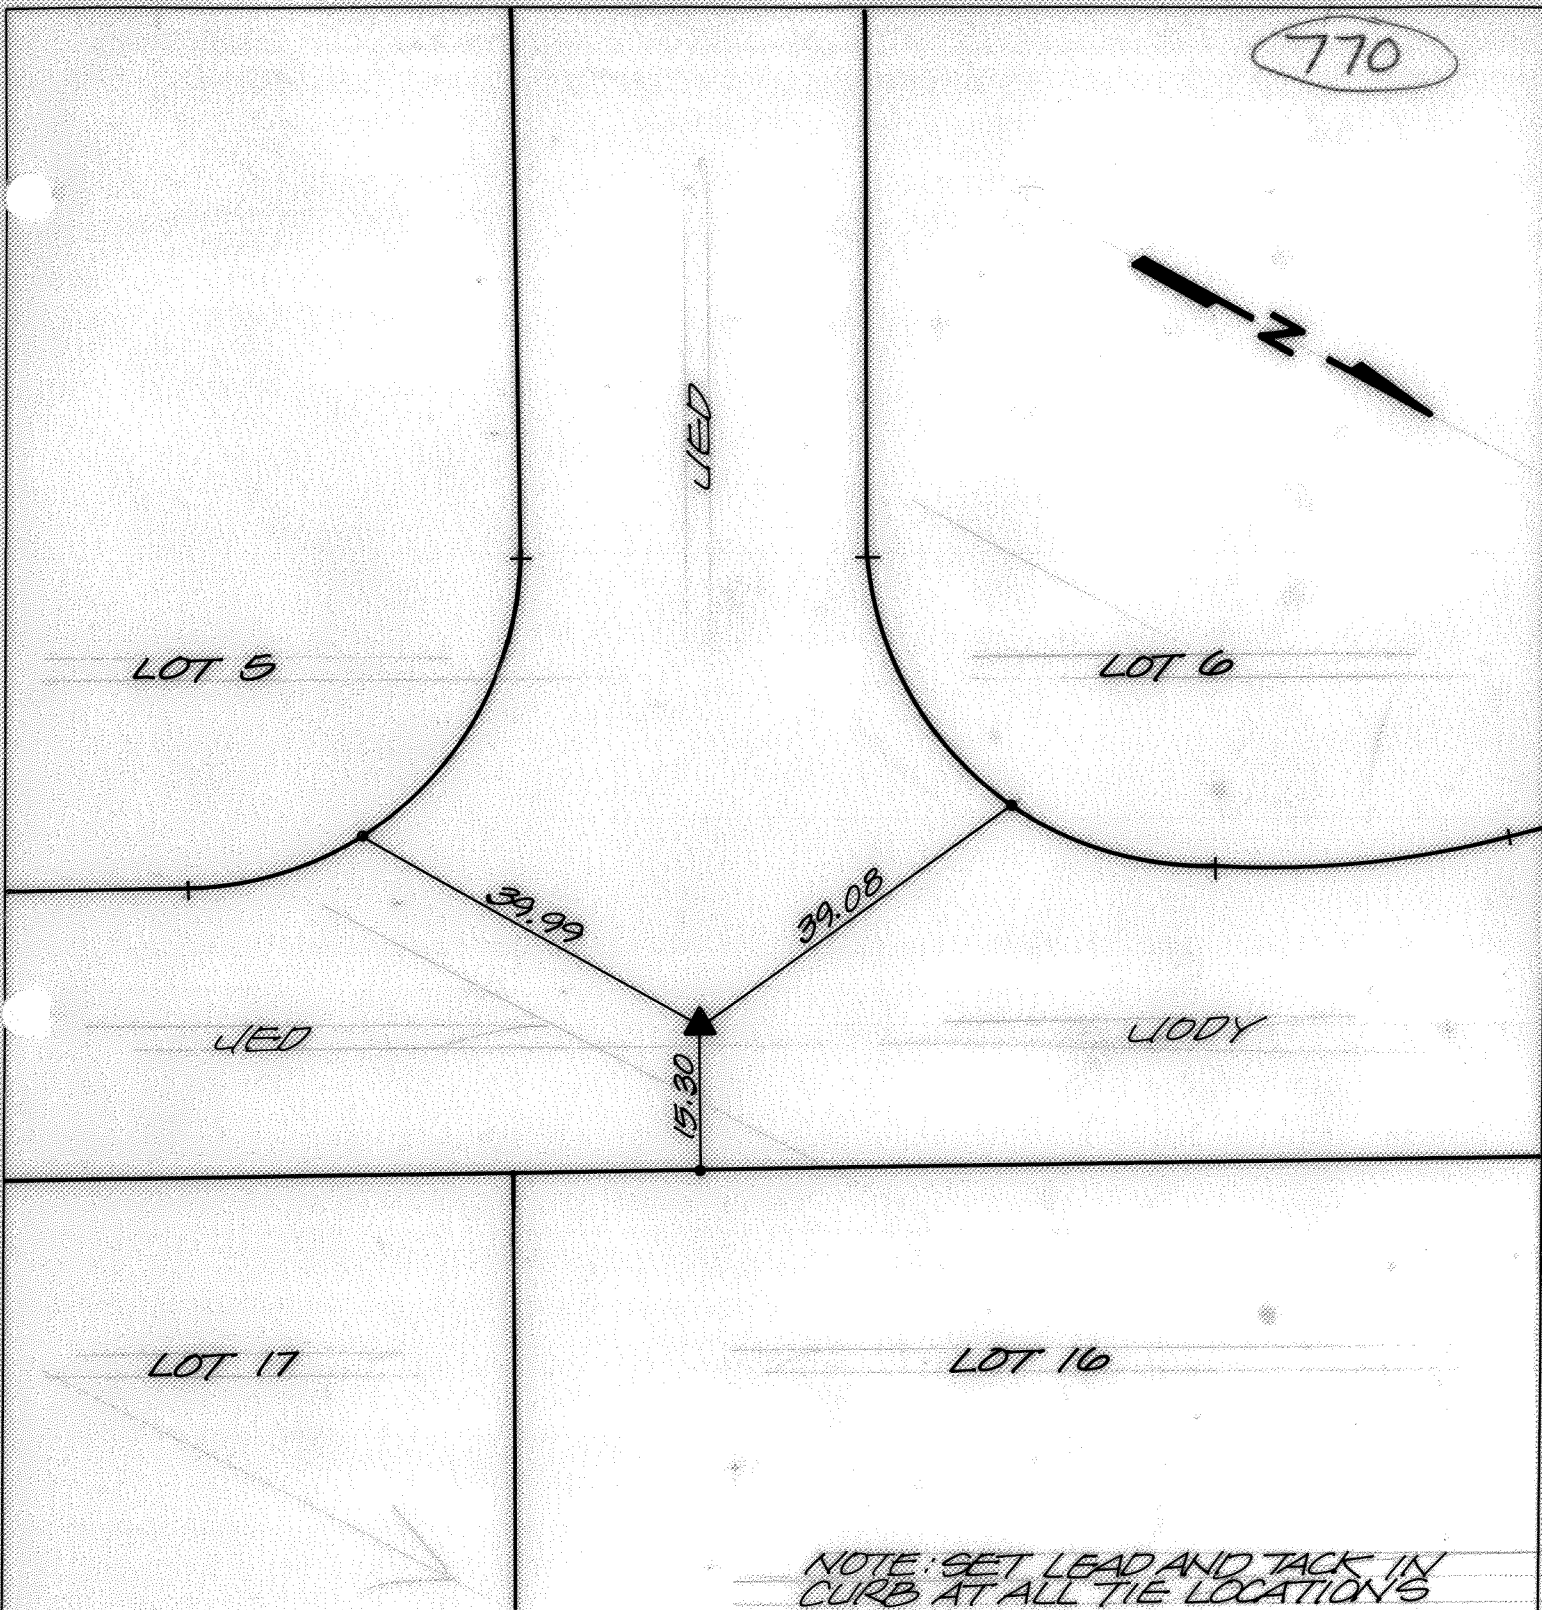

NOTE: SET LEAD AND TACK IN CURB AT ALL TIE LOCATIONS

720664

Q TIES TO JODY PLACE & JED ROAD

SCALE: 1" = 20'

TRACT 694