


BY _____ DATE _____
 CHKD. BY _____ DATE _____

SUBJECT Centerline Ties
Escondido Tract 232
Escondido, Calif.

SHEET NO. 2 OF 3
 JOB NO. 3587

#170

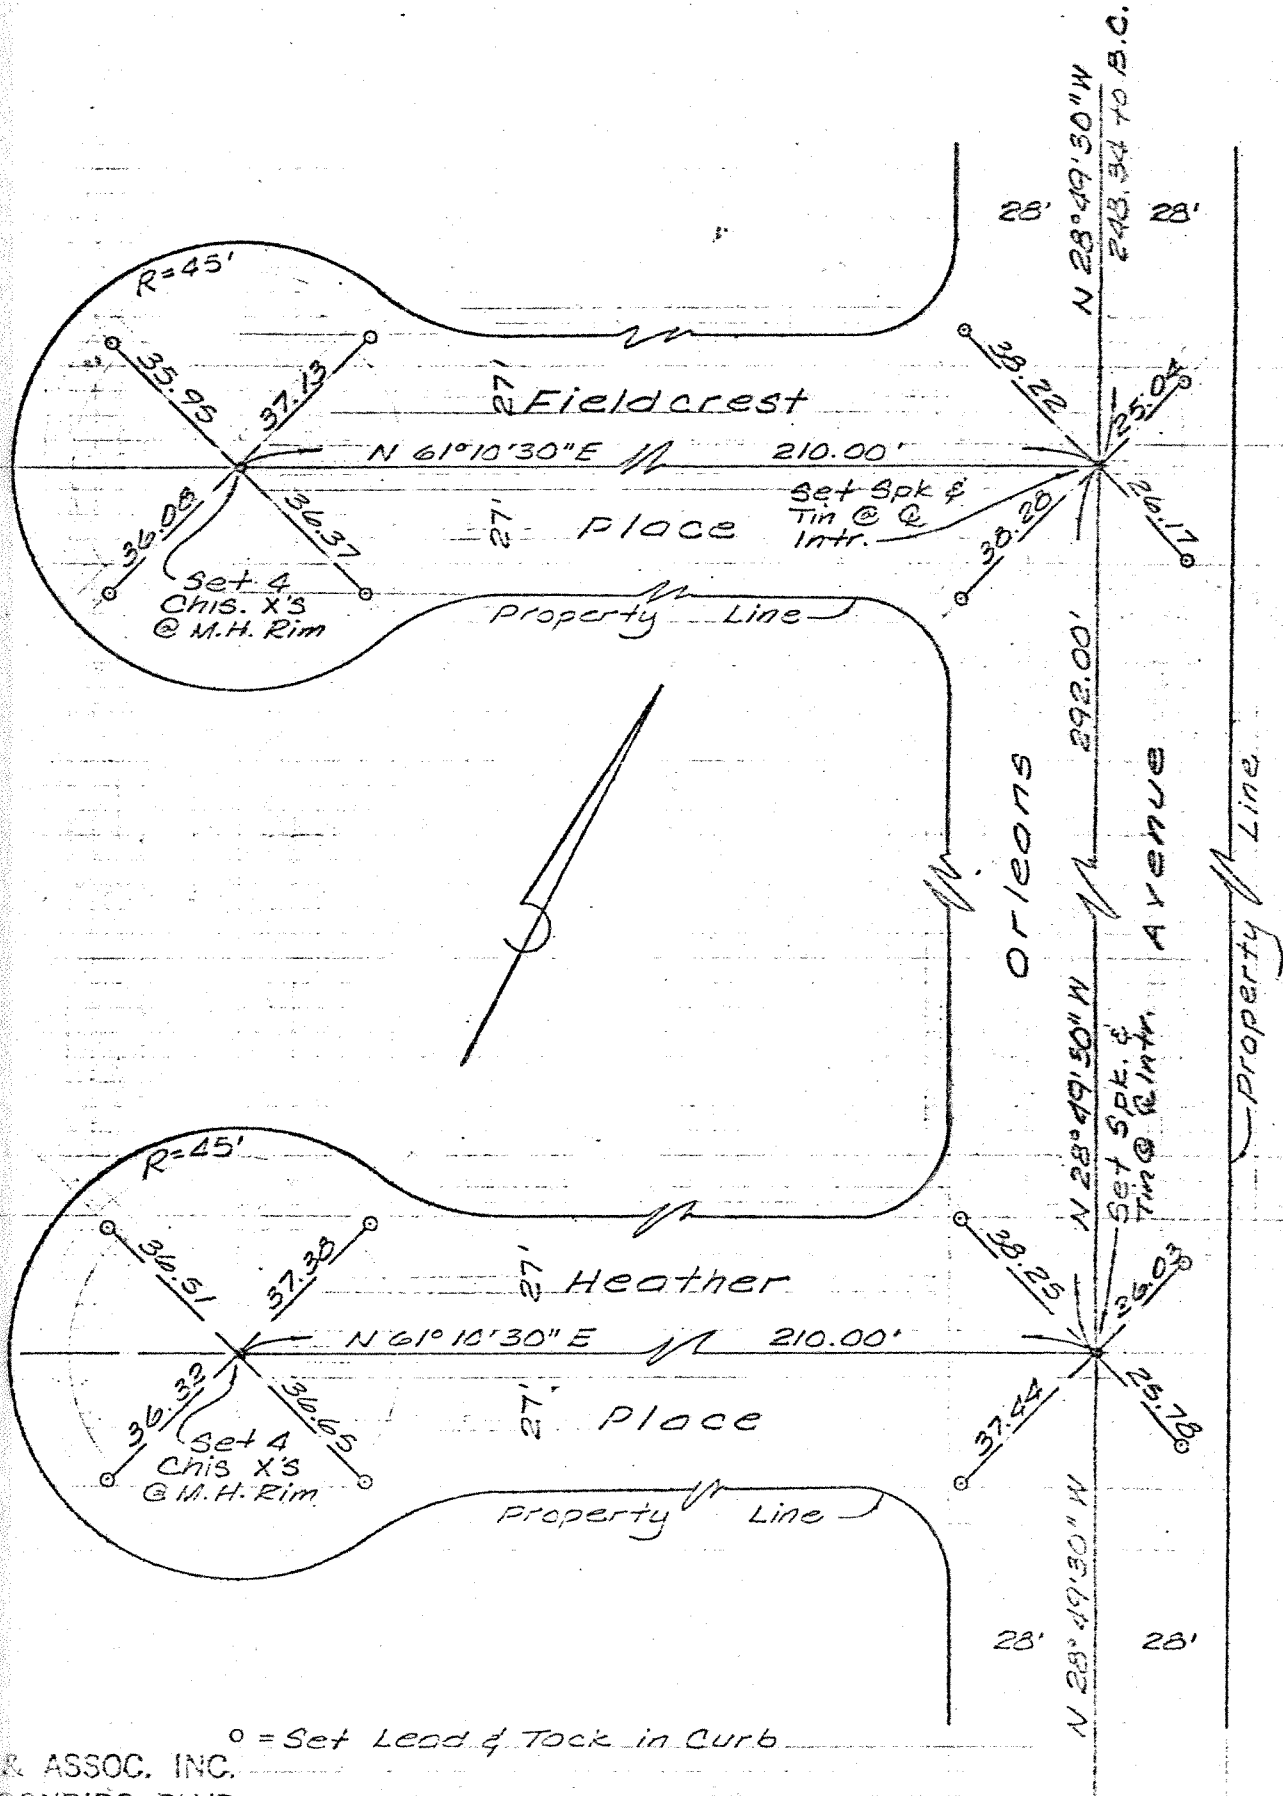

o = Set Lead & Tock in Curb