


WEATHER 361
RECEIVED

AUG 04 1978

CITY OF ESCONDIDO
PUBLIC WORKS DEPT.

Int. Falls on
manhole lid; Ties
check each
other

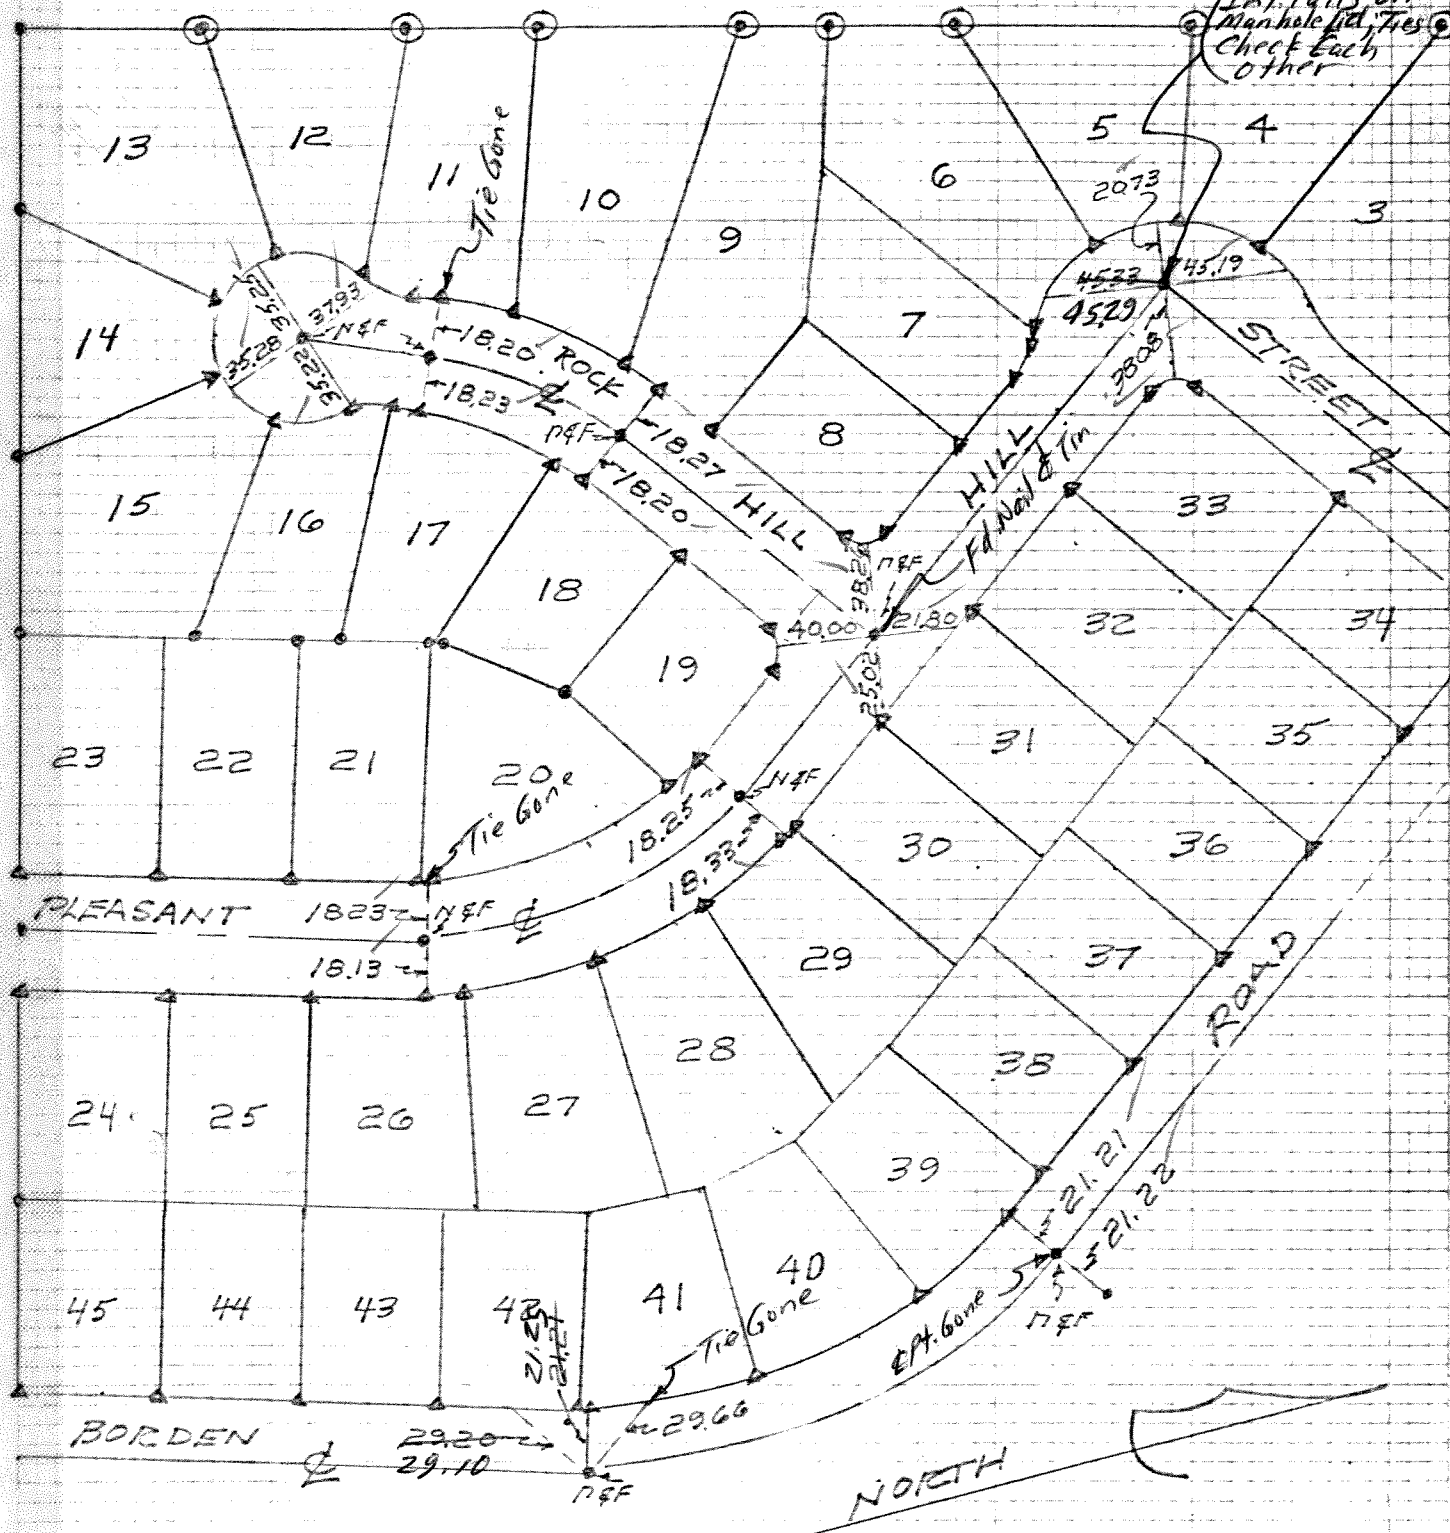

Ties Checked
8-7-78

All Ties Are Drive Pins & Small Brass Tag on Top of Curb.