


Scope of Work Summary

General
 New and upgraded wall, floor, and ceiling finishes and details throughout.
 Upgraded ceilings and lighting, including decorative lighting.
 New conference tables and chairs, artwork, and accessories.

Interior Architectural Changes
 New ADA-compliant restrooms
 Additional Storage space
 Reconfigure and widen entries to all Salons
 Convert existing office space on L1 to Boardroom
 Convert existing meeting space on L2 to Business Center and Calling Office
 New connecting corridors to the Hotel (Hotel scope of work)
 New service area and loading dock (Hotel scope of work)

Exterior
 Paint entire building to complement Hotel
 (2) Marquee facade signs
 Upgraded landscape and outdoor seating
 Upgraded exterior lighting
 Tie-in to Conference Center paging/music system

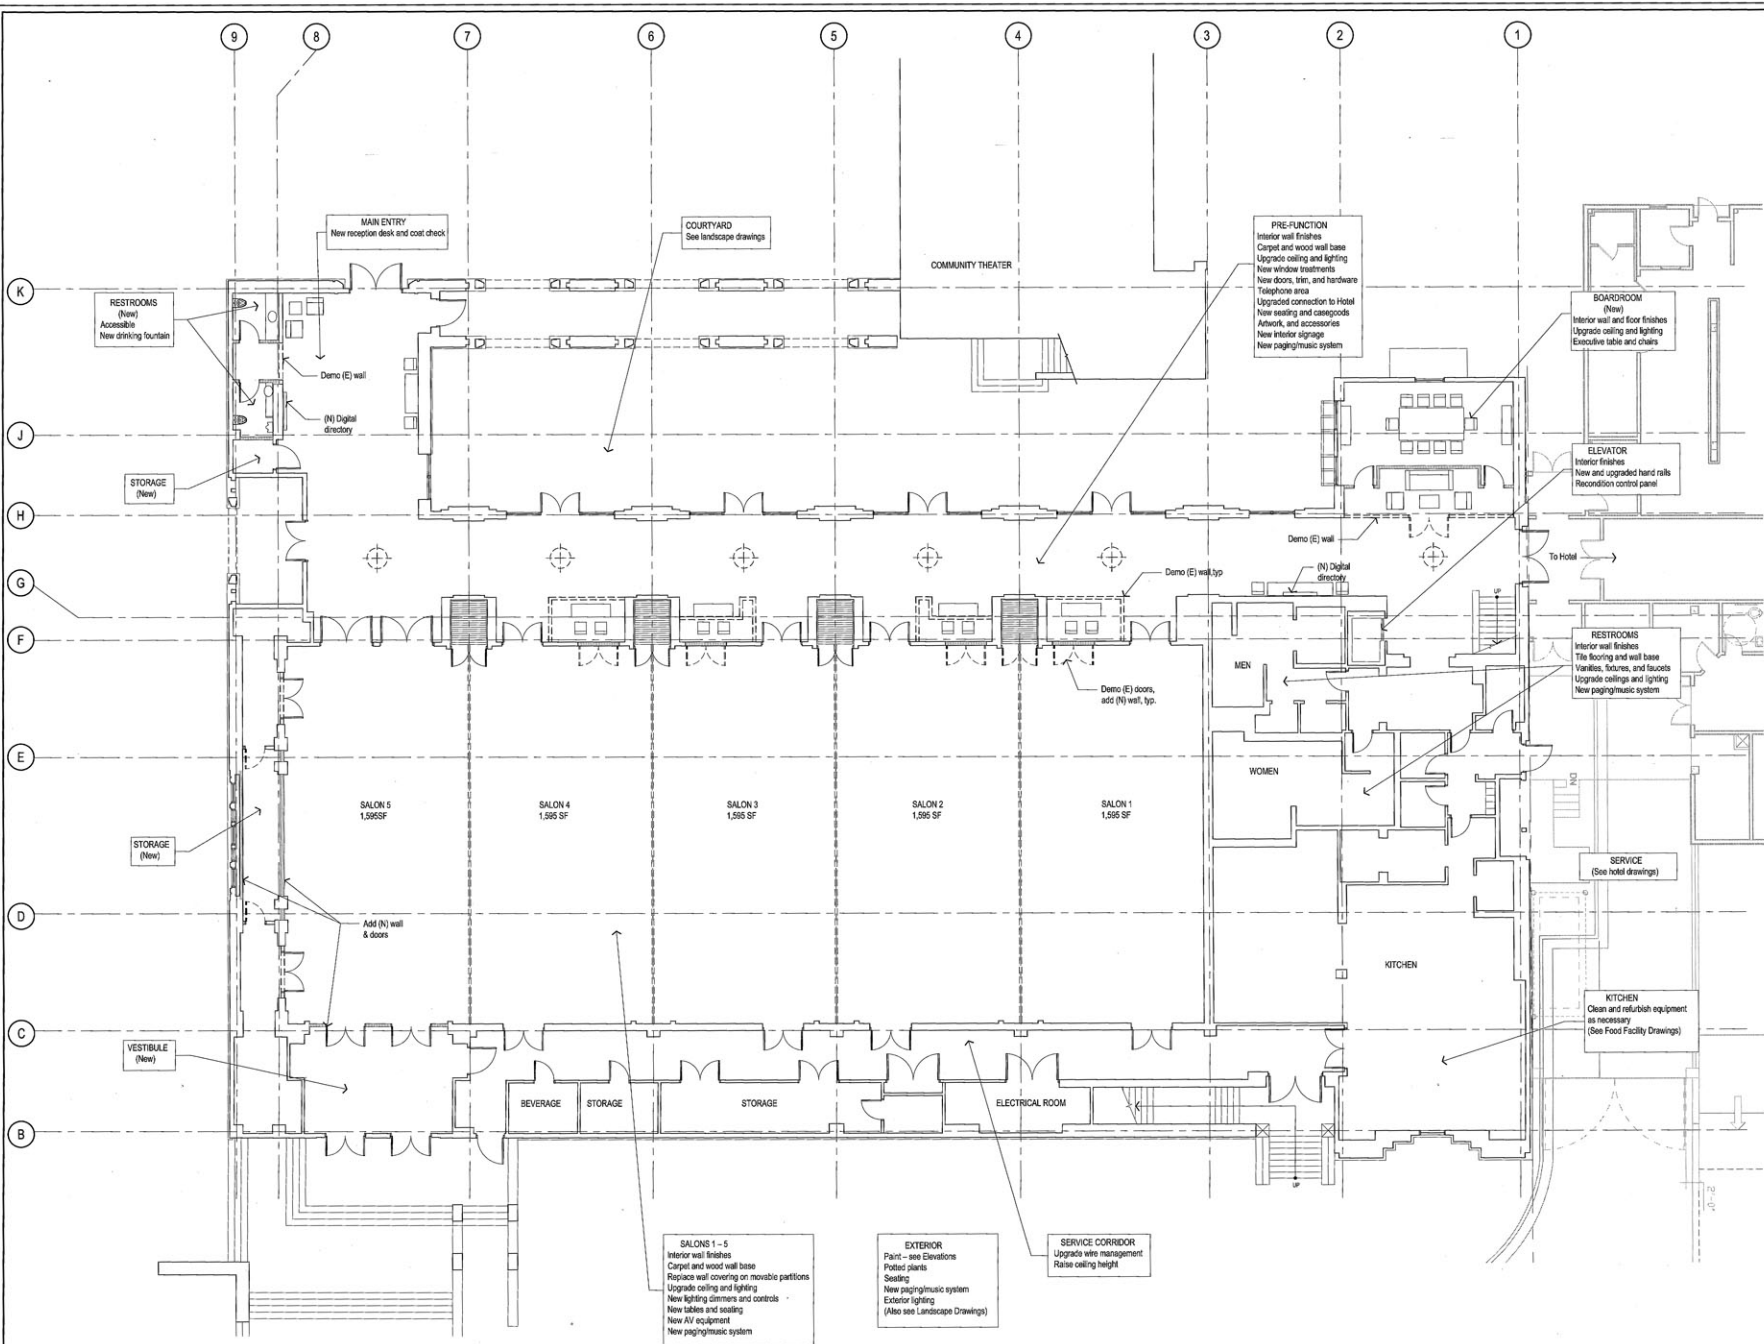


SALONS 1-5
 Interior wall finishes
 Carpet and wood wall base
 Replace wall covering on movable partitions
 Upgrade ceiling and lighting
 New lighting dimmers and controls
 New tables and seating
 New AV equipment
 New paging/music system

EXTERIOR
 Paint—see Elevations
 Potted plants
 Seating
 New paging/music system
 Exterior lighting
 (Also see Landscape Drawings)

SERVICE CORRIDOR
 Upgrade wire management
 Raise ceiling height

Symbols

----- To be removed
 ===== New wall

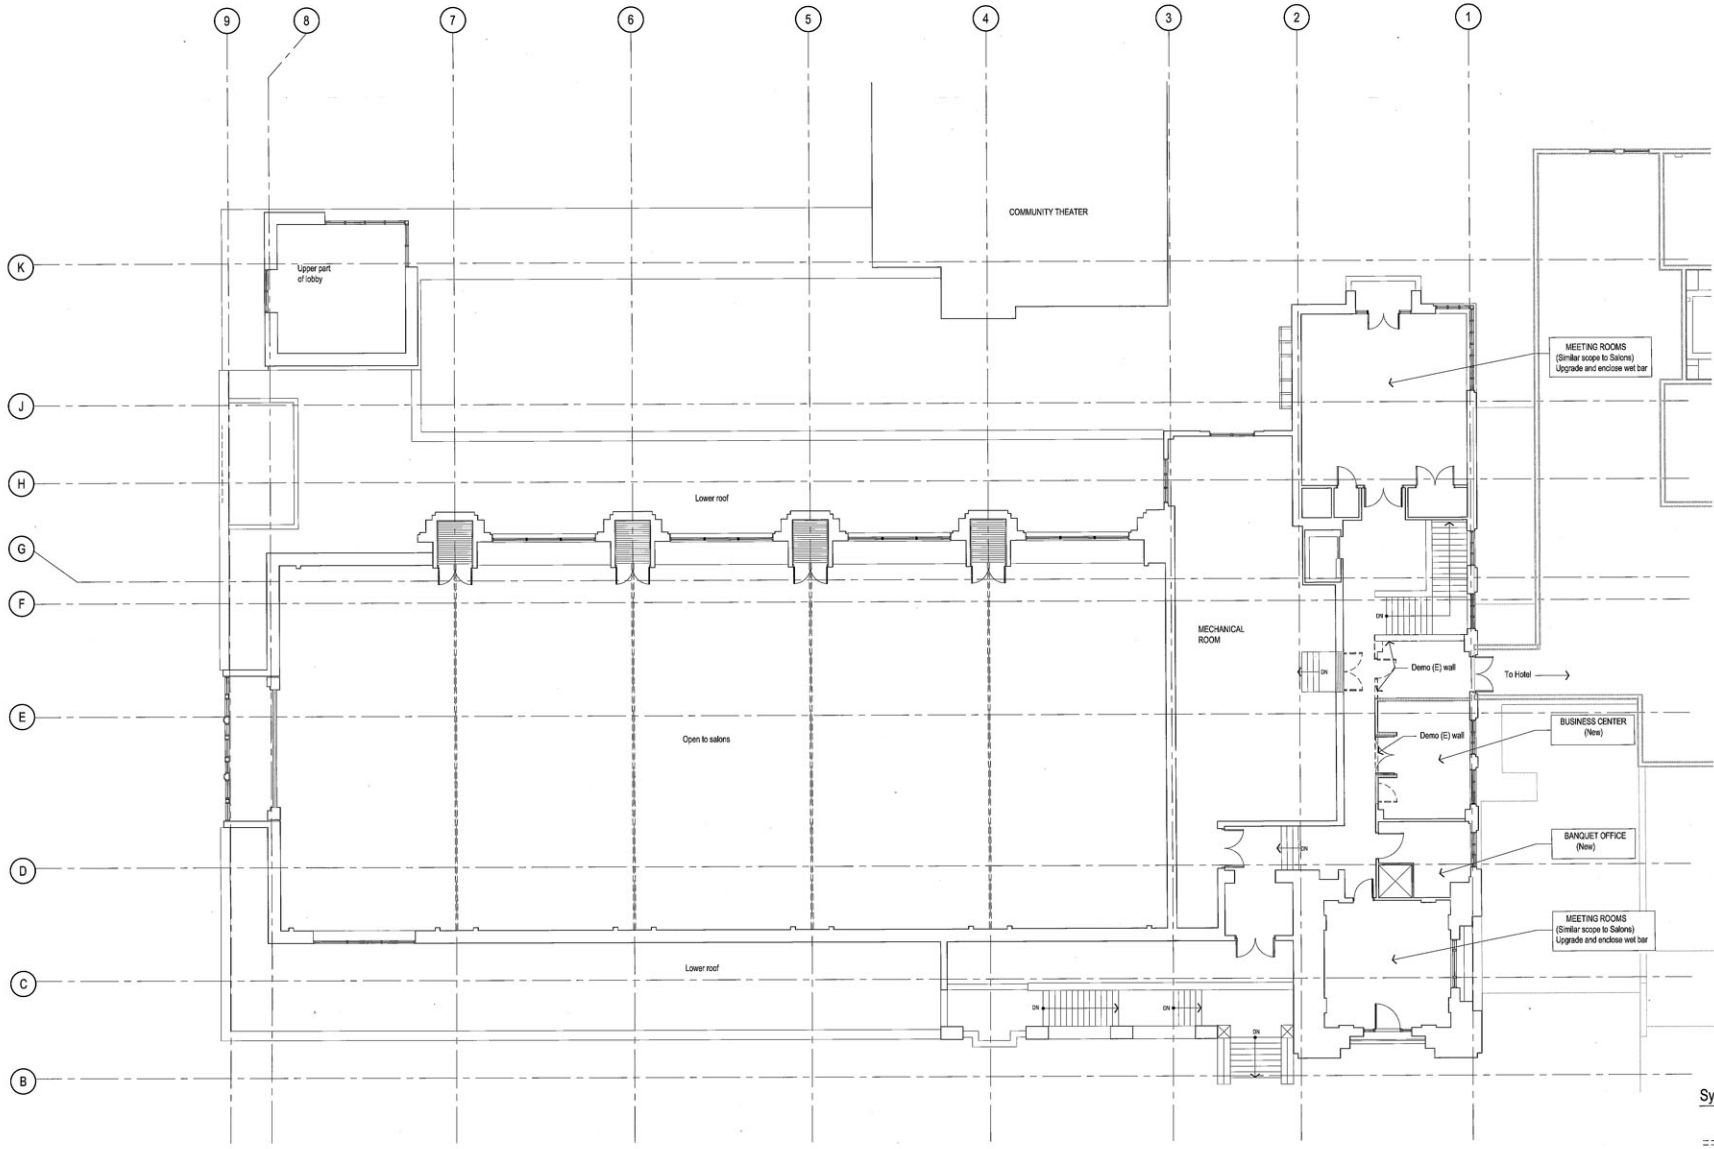

Symbols

----- To be removed

===== New wall