

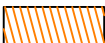

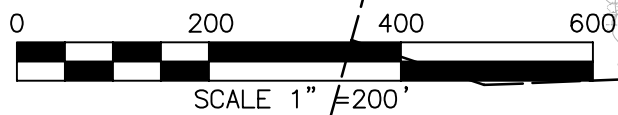
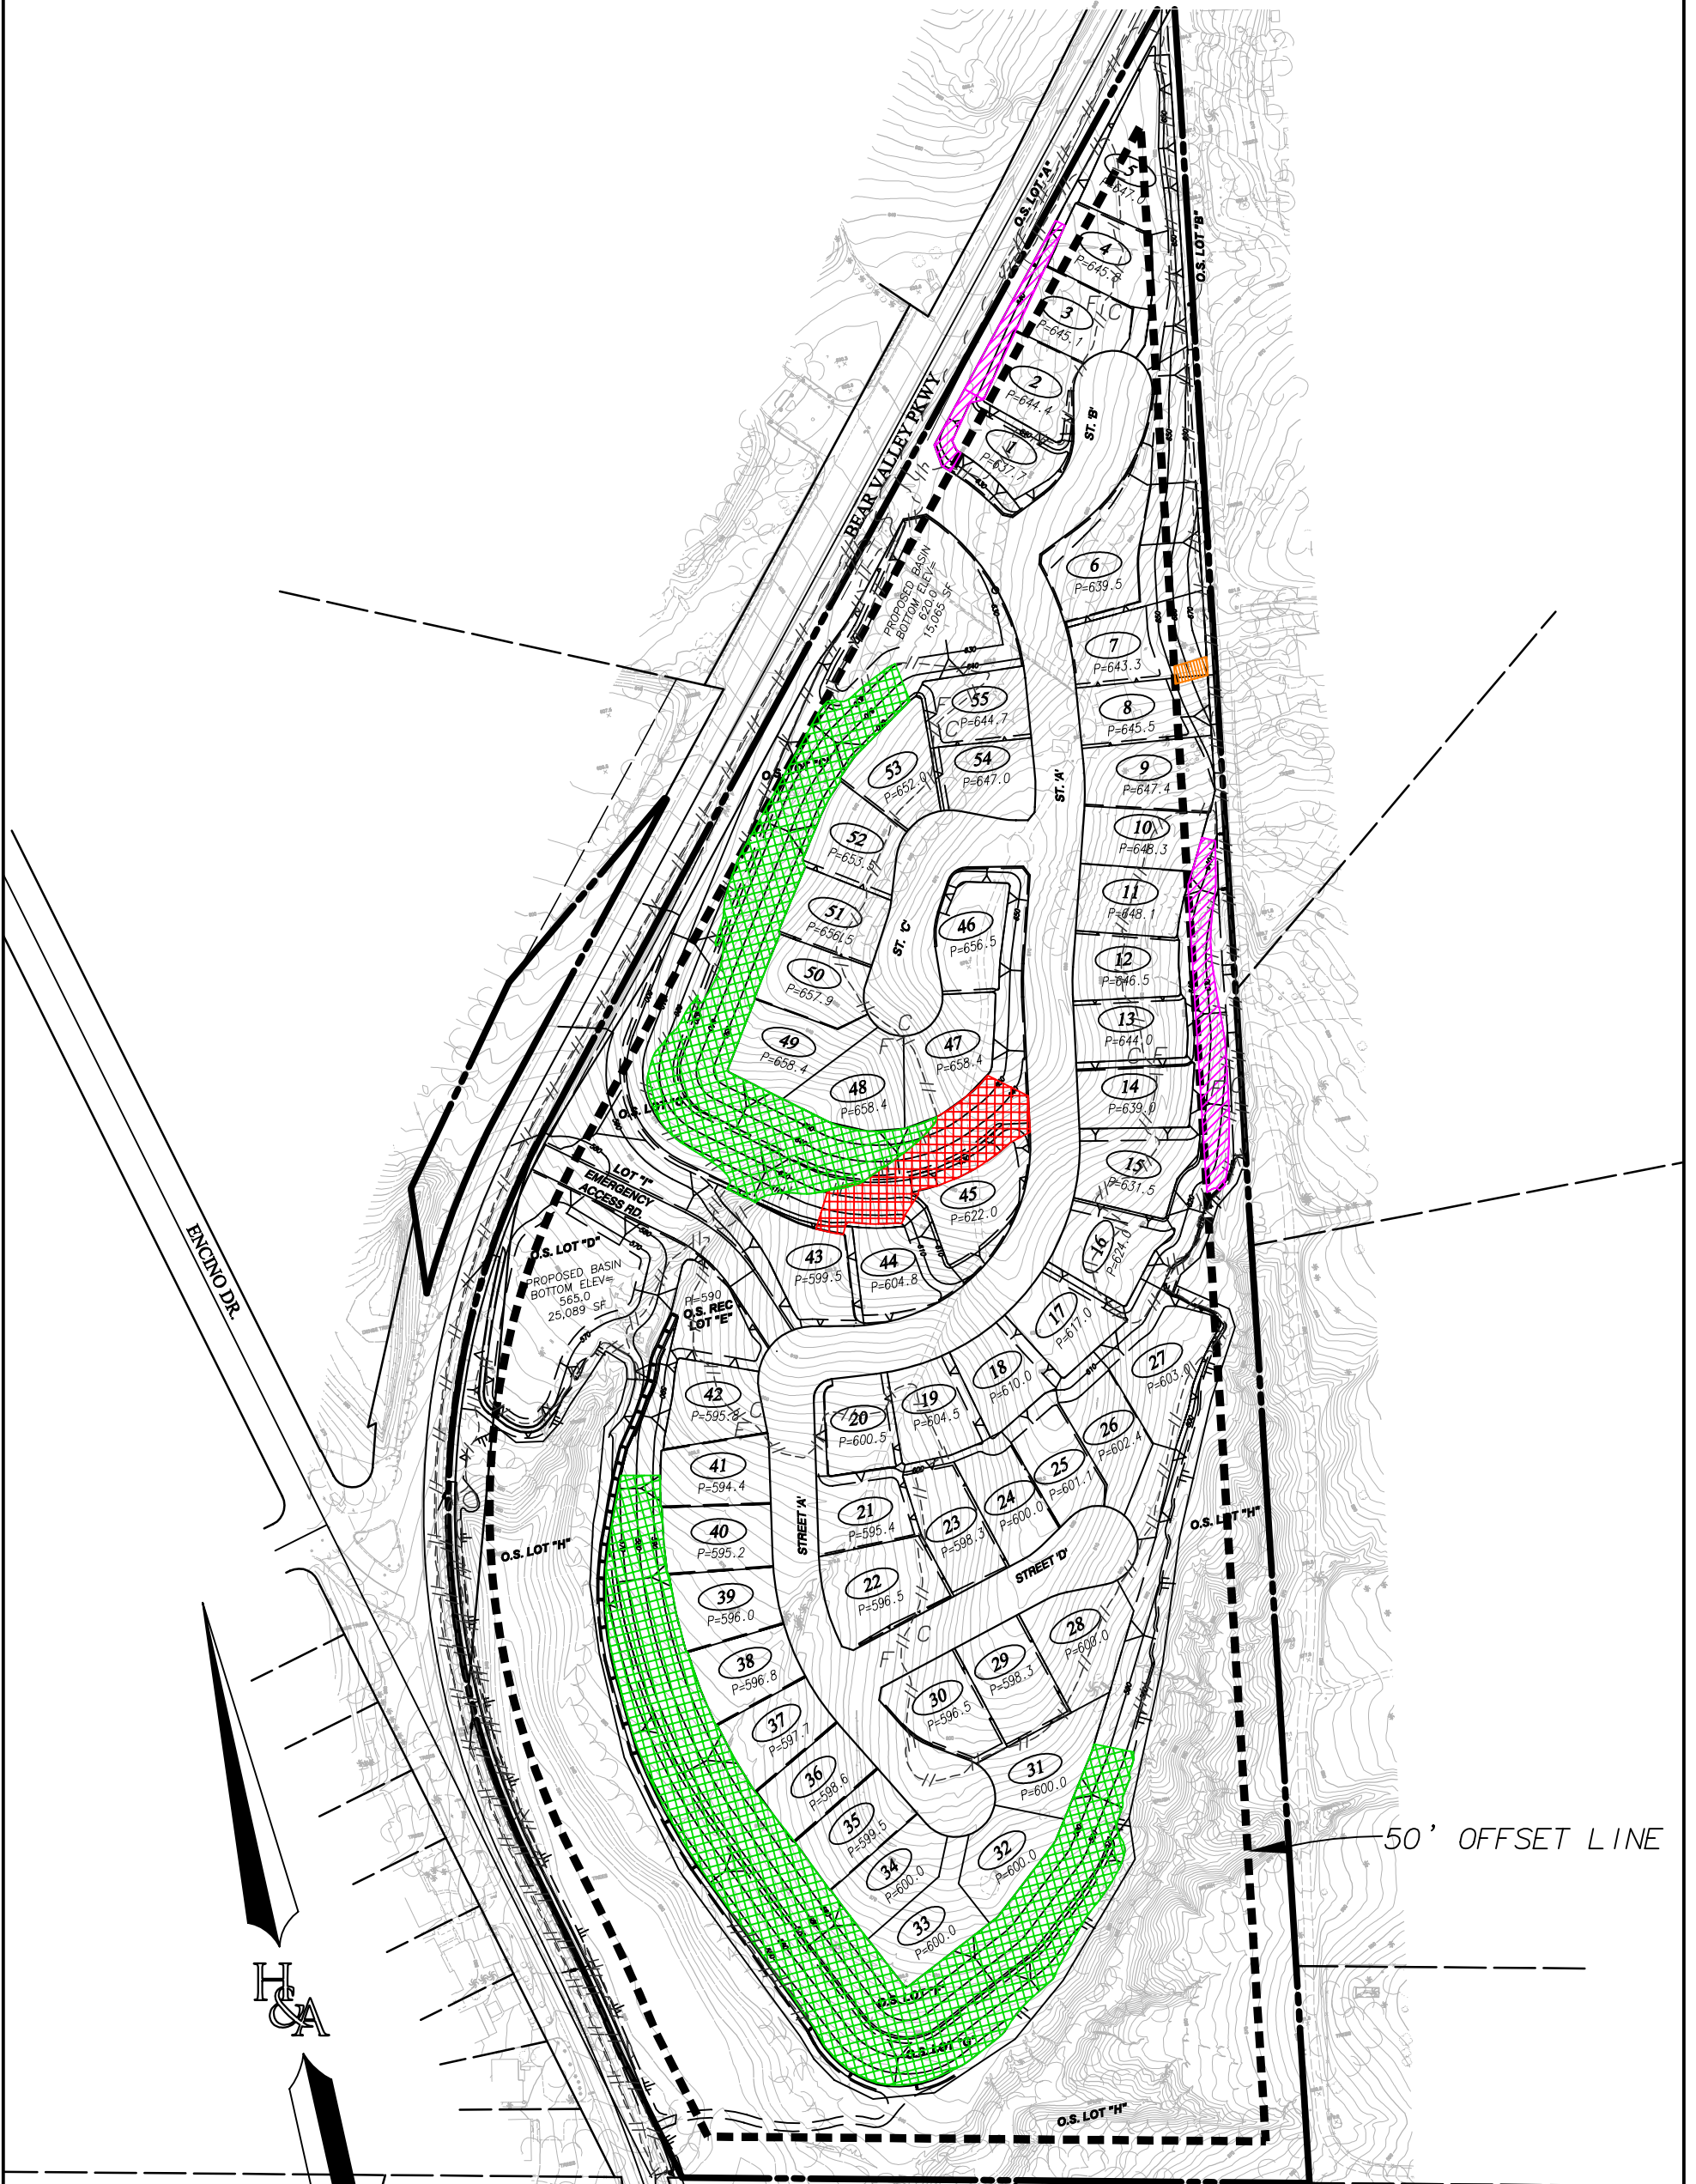


**LEGEND**

- AREA 1  FILL SLOPES WITHIN 50' OF THE PROPERTY LINE, LIMITED TO 5' IN HEIGHT; PROPOSE UP TO 16' (LOTS 1-4, & OS LOT B)
- AREA 2  FILL SLOPES BEYOND 50' OF THE PROPERTY LINE IN EXCESS OF 20' IN HEIGHT; PROPOSE UP TO 58' (OS LOTS C, F & G)
- AREA 3  CUT SLOPES WITHIN 50' OF PROPERTY LINE LIMITED TO 20' IN HEIGHT; PROPOSE UP TO 23' (LOTS 7 & 8)
- AREA 4  CUT SLOPES IN EXCESS OF 20' IN HEIGHT; PROPOSE UP TO 38' (LOT 43, 44, 45 & OS LOT C)



PREPARED BY:  
 **HUNSAKER & ASSOCIATES**  
 SAN DIEGO, INC.  
 PLANNING 9707 Waples Street  
 ENGINEERING San Diego, Ca 92121  
 SURVEYING PH(619)558-4500 FAX(619)558-1414

**PROPOSED GRADING WAIVERS**  
**661 BEAR VALLEY PKWY.**  
 ESCONDIDO, CALIFORNIA

SHEET  
**1**  
 OF  
**1**

2510-08