




**CITY OF ESCONDIDO**  
**CENTERLINE INTERSECTION TIES**

<u>TIE #</u>	1400-A
<u>DATE:</u>	1-04-2012
<u>DRAWN:</u>	PF
<u>CHECKED:</u>	PF

TULIP ST. @ 5TH AVE

- — FOUND LEAD AND TACK IN TOP OF CURB
- ▲ — FOUND BRASS DISK IN WELL MARKED "LS 5653" PER RECORD OF SURVEY NO. 20913.
- — FOUND BRASS DISK IN WELL MARKED "LS 6800" PER CORNER RECORD \_\_\_\_\_.
- — FOUND GIN SPIKE AND WASHER MARKED "LS 5653" PER RECORD OF SURVEY NO. 20913.

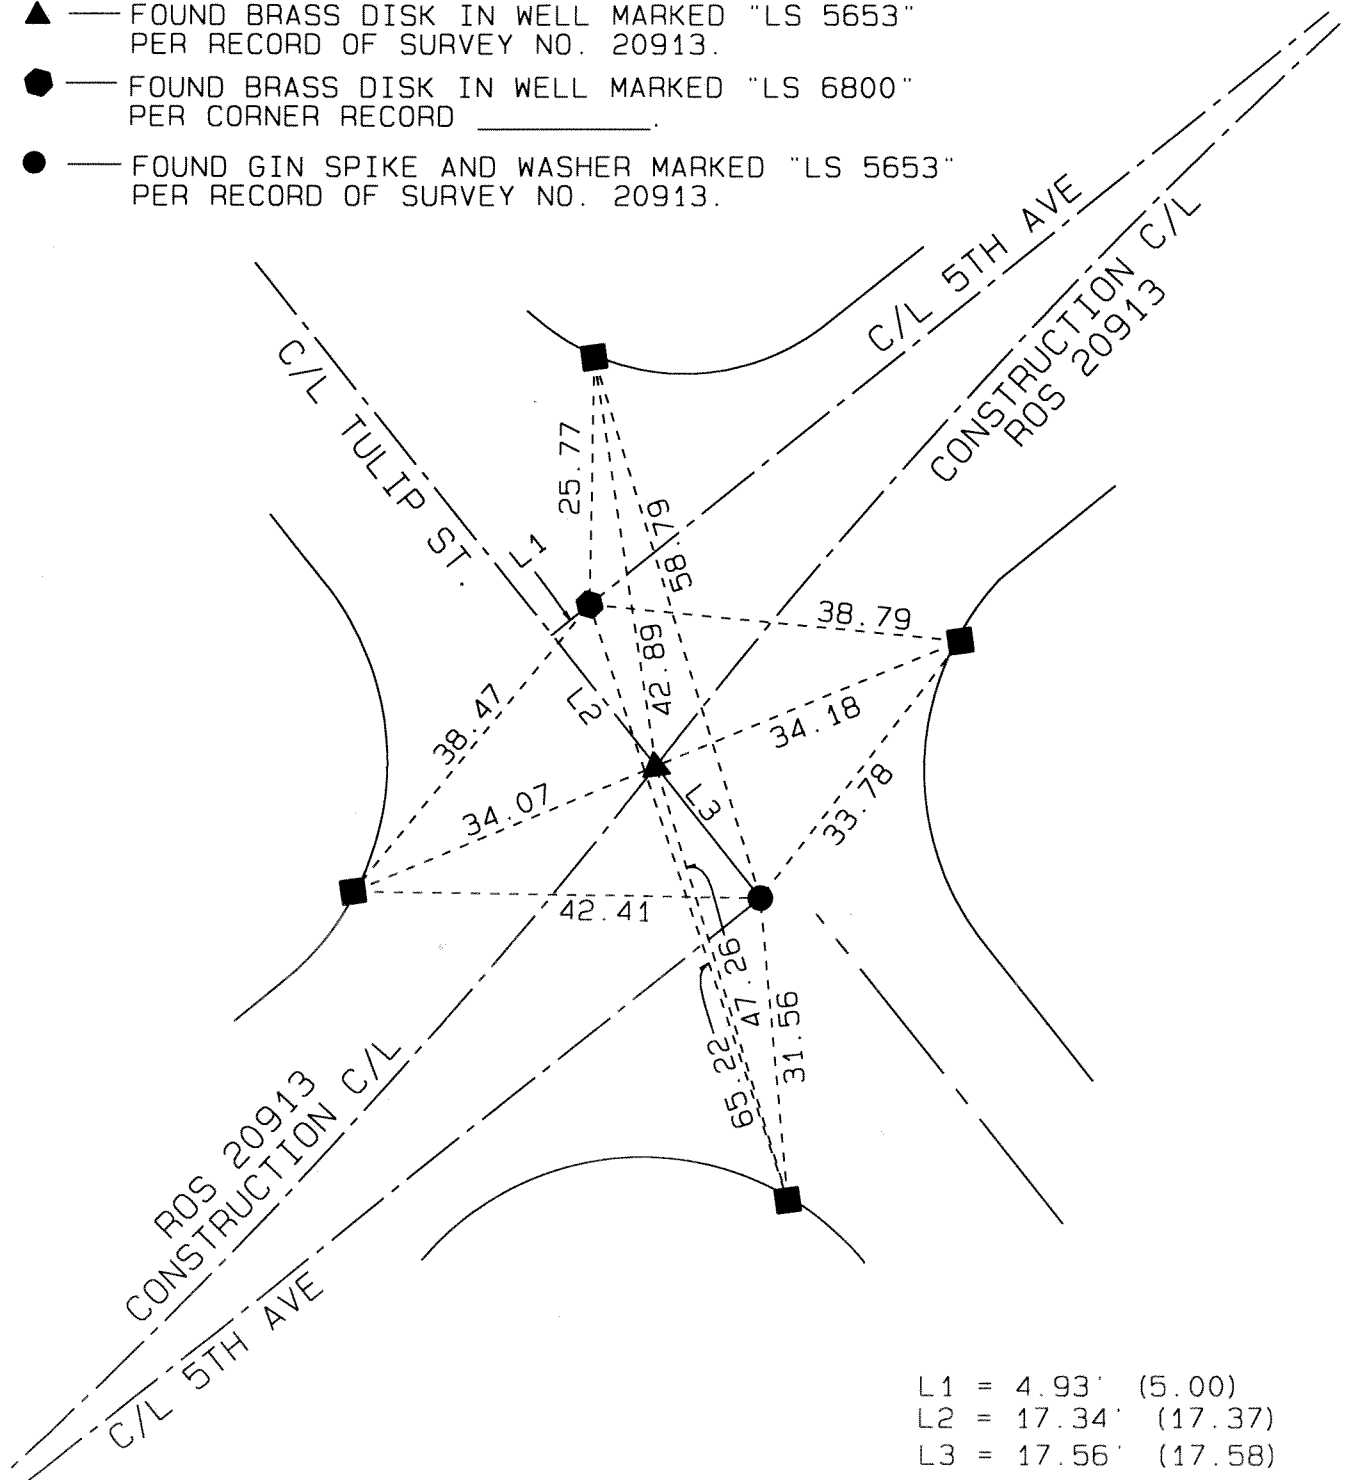

L1 = 4.93' (5.00)  
 L2 = 17.34' (17.37)  
 L3 = 17.56' (17.58)

( ) = RECORD PER ROS 20913