


(N 26°23'25"E 627.00' PER R.C.F.S. 7225)
(N 26°28'06"E 627.34')

752

EASEMENT PER FILE NO. 119661, DATED: 5/10/72.
RIGHTS PER CITY OF ESCONCADO FOR SLOPE.

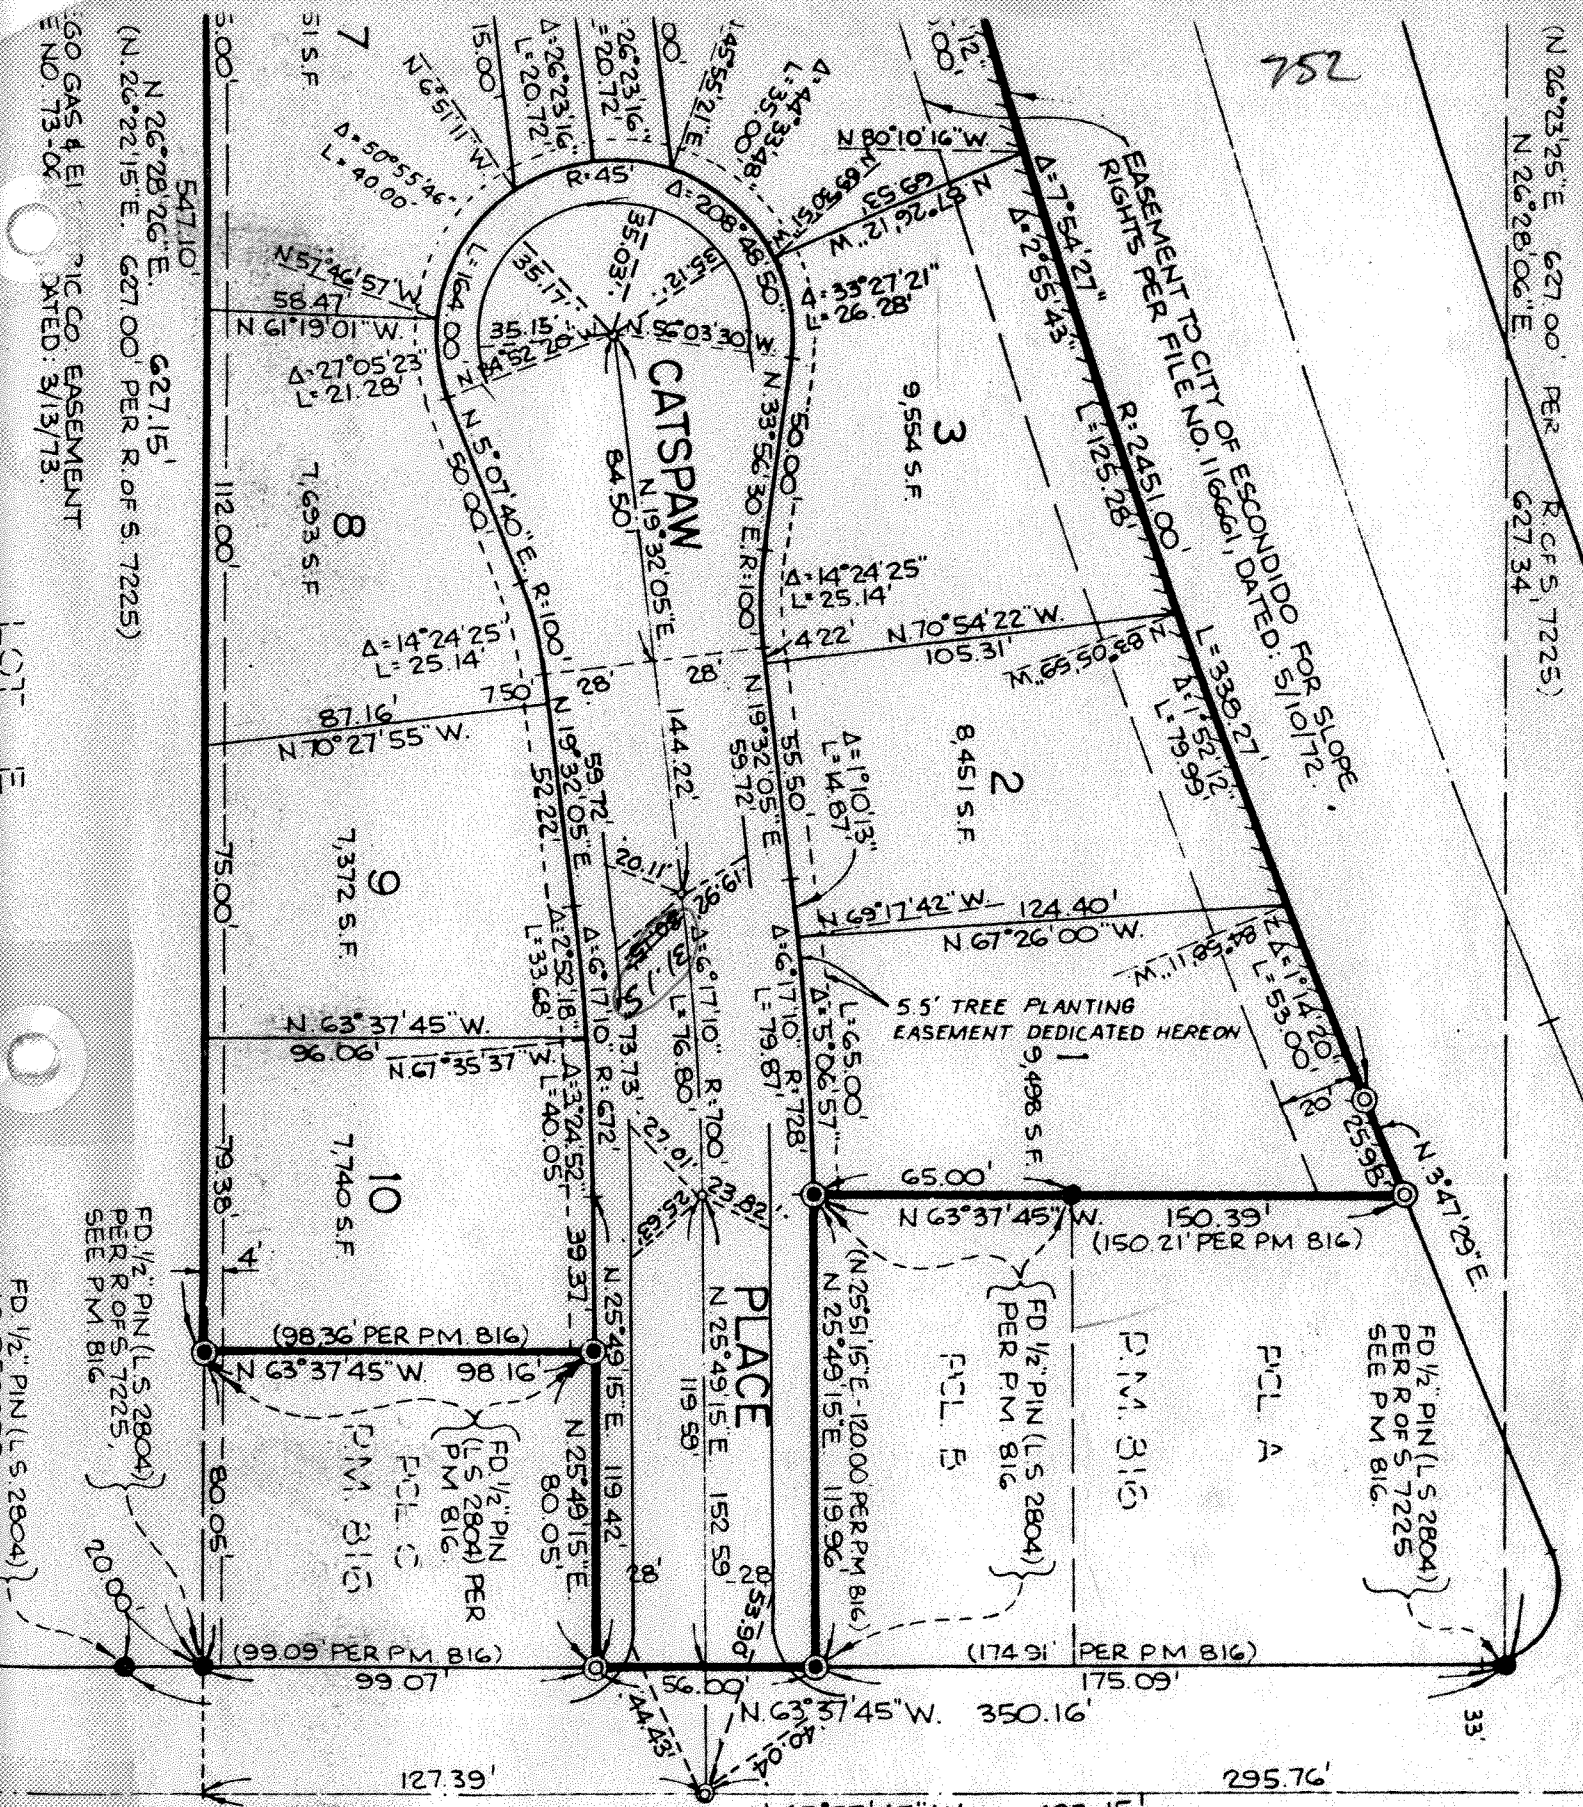

GO GAS 4 EI
NO. 73-06
DATED: 3/13/73
N 26°28'26"E 627.15'
(N 26°22'15"E 627.00' PER R.O.F.S. 7225)

LOT 10

FD 1/2" PIN (L.S. 2804)
PER R.O.F.S. 7225,
SEE PM 816

ELEVANTH AVENUE

RECEIVED
CITY OF ESCONCADO

JUN 05 1989

PUBLIC WORKS DEPT.
ENGINEERING DIV.

33'