


# CITY OF ESCONDIDO CENTERLINE TIES

412-A

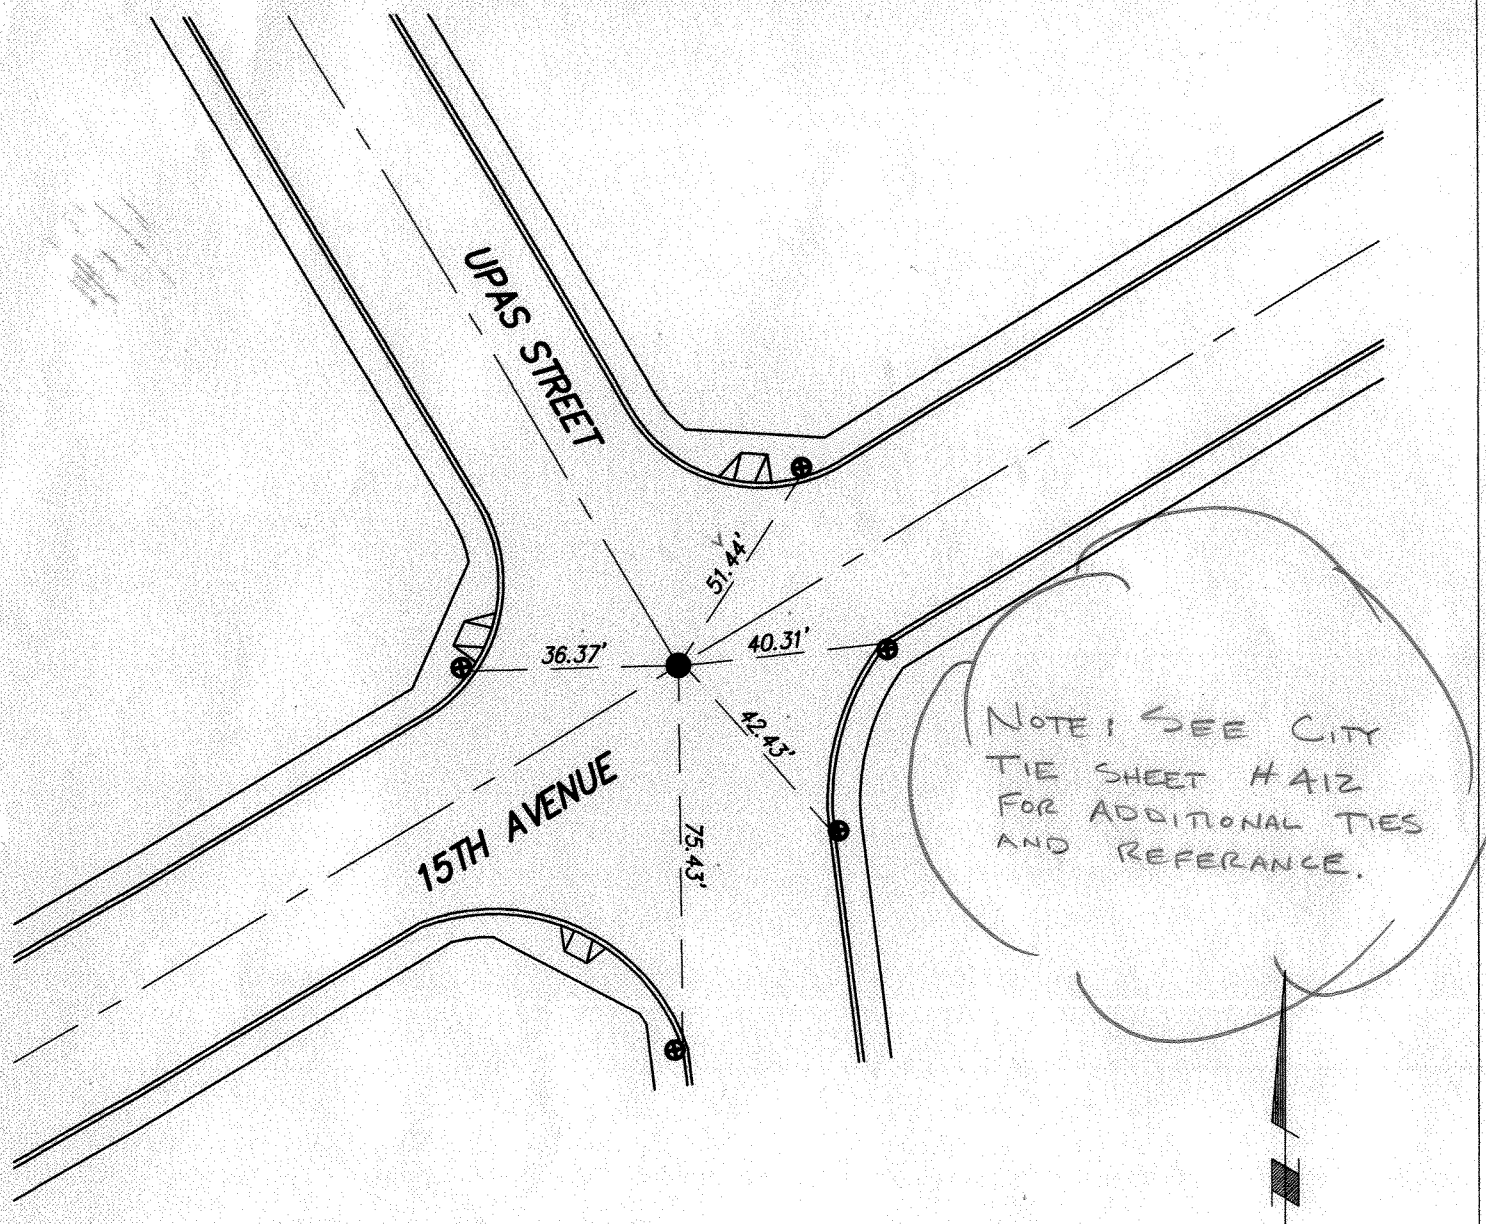

## LEGEND

- ▲ INDICATES SET STREET SURVEY MONUMENT (PER STANDARD DWG. M-10) STAMPED "LS 5653"
- INDICATES A FOUND EGCS #2090 PER CITY TIE # 412
- ⊕ INDICATES SET LEAD & TACK

SURVEYED BY: DALE K. BREWER LS 5653

INDEX MAP NO. ROS 3857

DATE 5/30/06 SHEET 5 OF 5

PROJECT NAME: UPAS STREET IMPROVEMENTS

AND SURVEYING CONSULTANTS, INC.

318 W. 13TH AVENUE ESCONDIDO CA. 92025  
PHONE (760) 738-8804 FAX (760) 738-8820

JN 1037