


# ESCONDIDO TRACT NO. 818



SCALE: 1"=40'

## LEGEND

- △ INDICATES SET STREET SURVEY MONUMENT PER STD. DWG. NO. M-10 STAMPED "RCE 32031"
- INDICATES SET LEAD AND TACK ON CURB
- ⊙ INDICATES SET LEAD AND TACK ON CONCRETE GUTTER

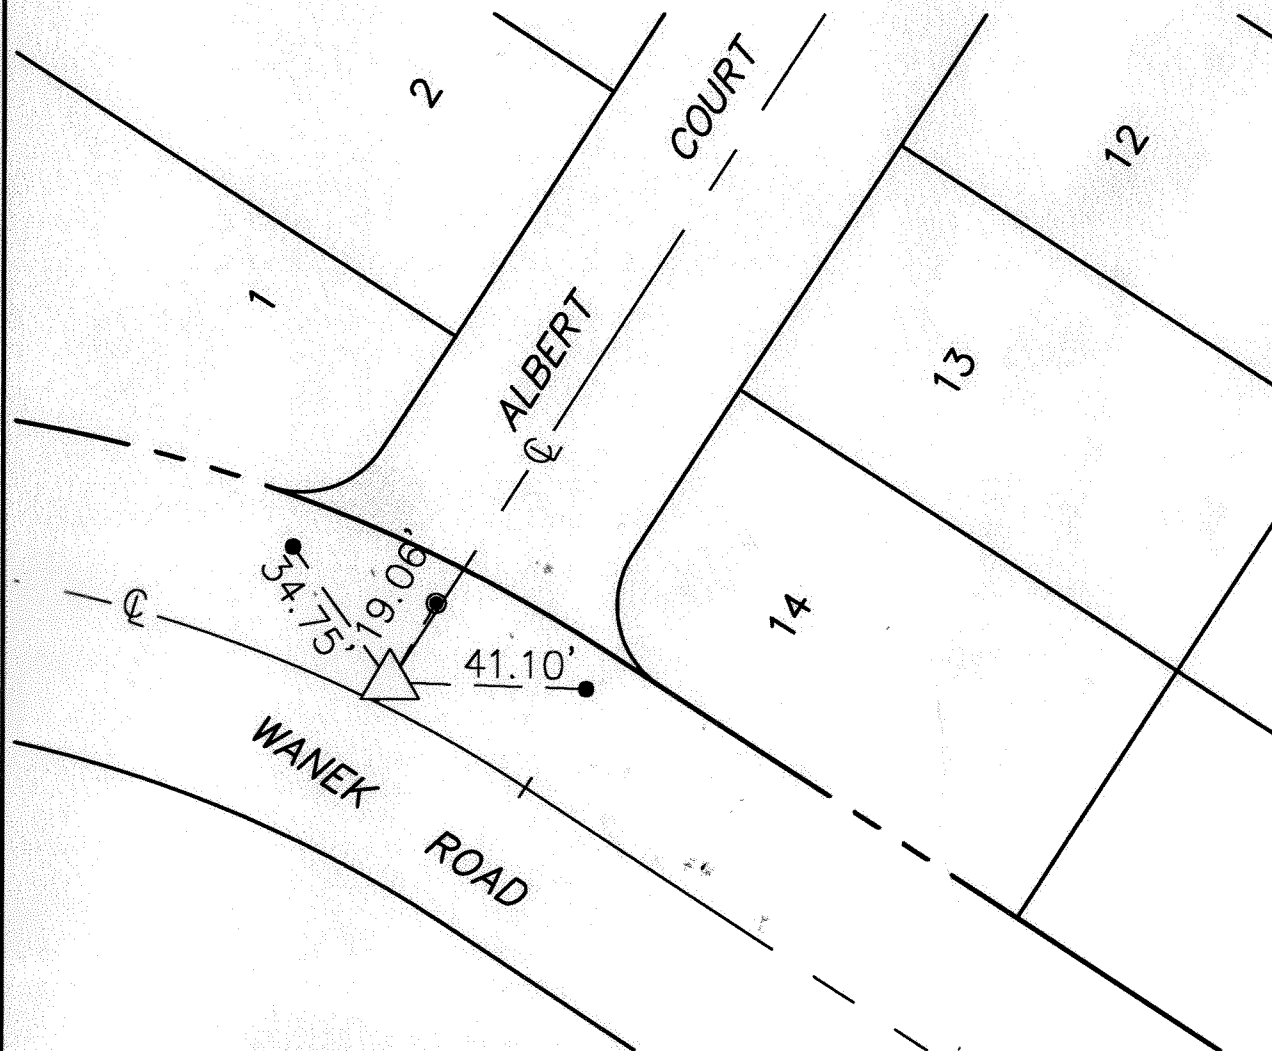

**JP ENGINEERING, INC.**  
 CIVIL ENGINEERING ■ LAND PLANNING ■ SURVEYING  
 4849 RONSON COURT, SUITE 105  
 SAN DIEGO, CA 92111  
 (858) 569-7377 FAX (858) 569-0830

JOB: 583-99  
 SHEET NO. 8 OF 10  
 DATE: 20-DEC-01