

ROY L. KLEMA, ENGINEERS, INC.



SHerwood 5-3222


 SUBDIVISIONS
 LAND PLANNING
 MUNICIPAL IMPROVEMENTS
 SURVEYING

 REVISED ON
 4-7-98 FOR
 CORNER RECORDS
 DATED 7-1-98

 415 HALE AVENUE
 ESCONDIDO, CALIFORNIA

WESTERN VILLAGE

MAP NO 4818

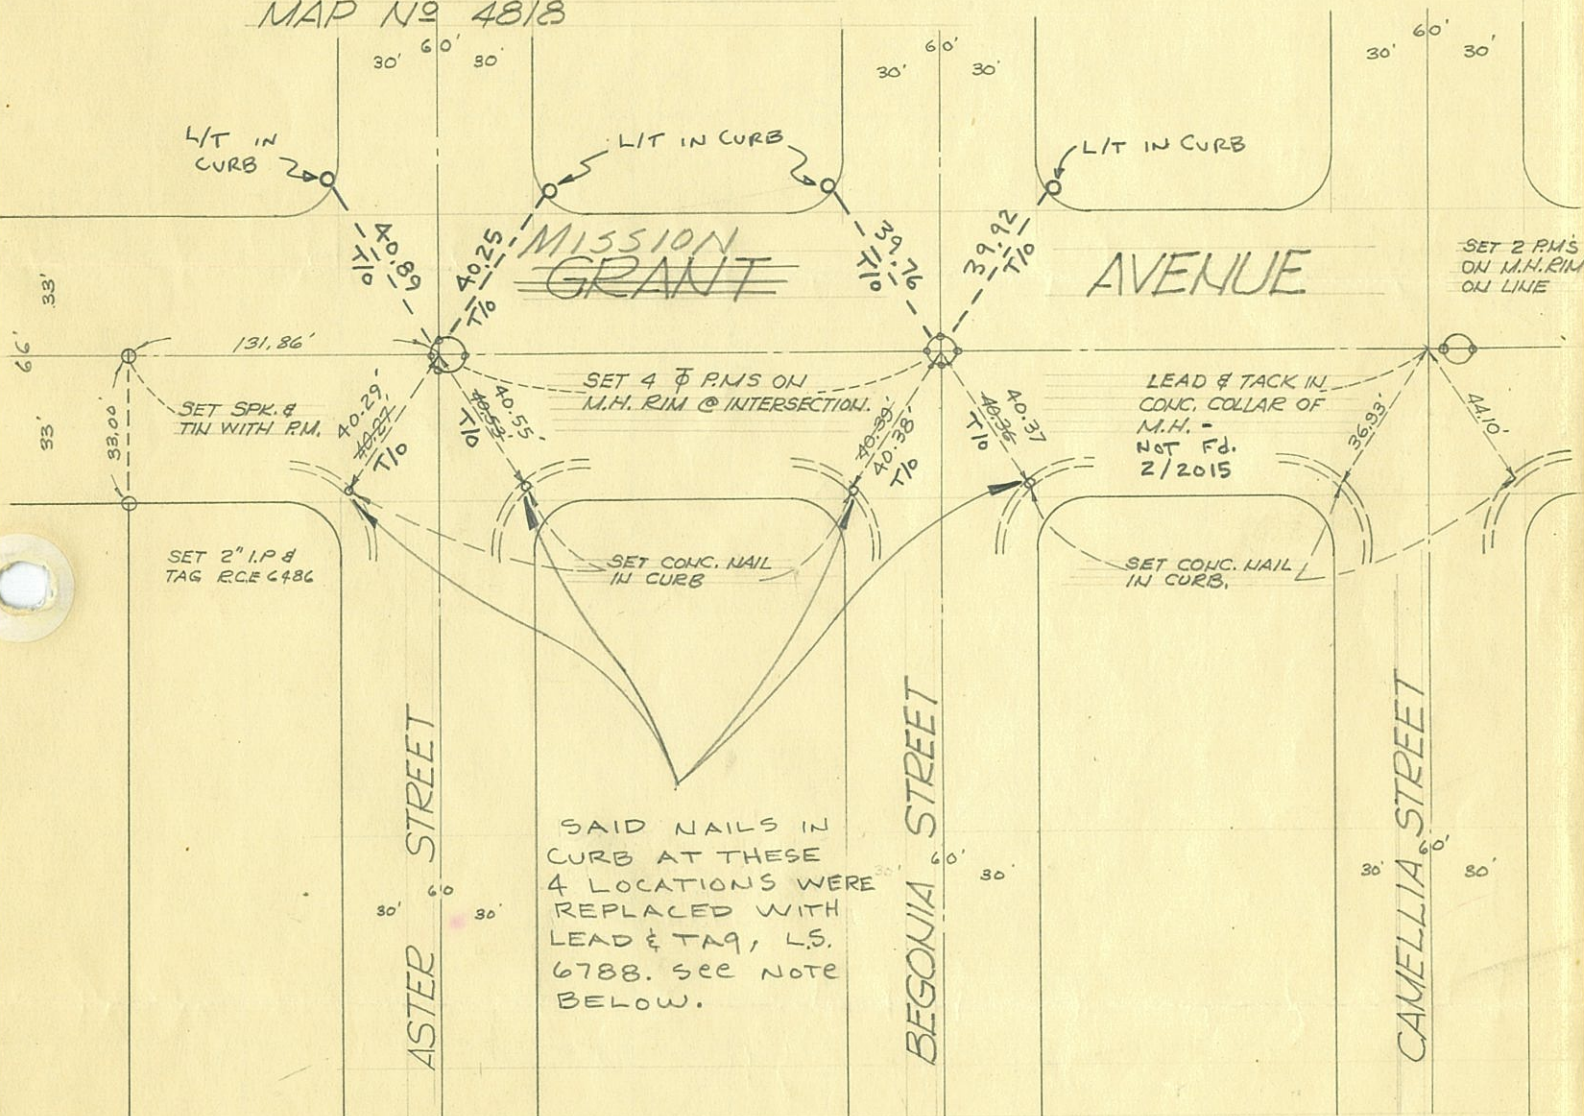

NOTE: INTERSECTION TIE POINTS AT ASTER AND BEGONIA STREETS WERE FOUND AND TIED OUT BY CONSTRUCTION SURVEYOR PRIOR TO NEW SIDEWALK CONSTRUCTION. POINTS REPLACED WITH LEAD AND TAG MARKED L.S. 6788 AFTER CONSTRUCTION PER CORNER RECORD NO.^s 13238, 13240 DATED JULY 1, 1997.