

AVE


VISTA

PUBLIC STORM DRAIN
EASEMENT DEDICATED
HEREON.

LOT A

CONWAY
DR.

5.5' TREE
DEDICATED
N 55° 34' 4
771.63
N 55° 34' 4
765.4

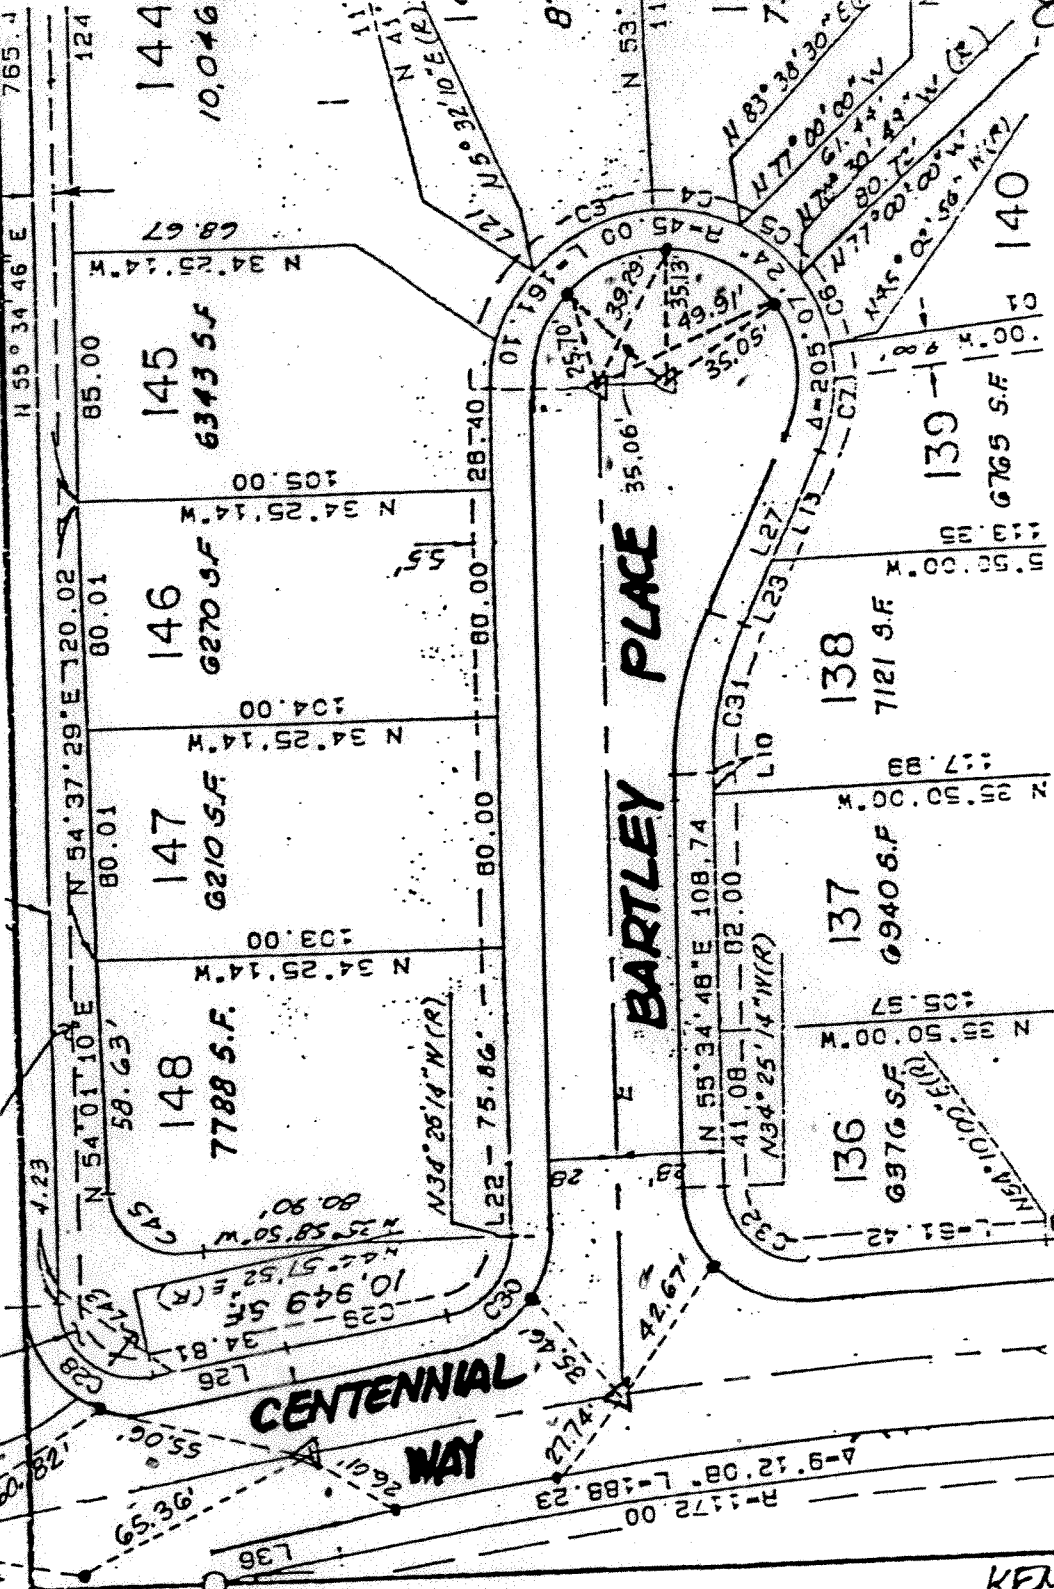

△ = INDICATES SET 1/2" x 6"
SQUARE STEEL SPIKE
W/ WASHER STAMPED
R.C.E. 17706 OR CHISEL
MARKS IN MANHOLE RIM.
• = LEAD & TACK
IN TOP CURB

KENT RAN
ESC. TR. 6B.
J.N. 86-3

MASSON & ASSOCIATES INC
PLANNING • ENGINEERING • SURVEYING
311 EAST WASHINGTON AVE
BOSTON, MA 02108-2281 • (617) 741-3571