
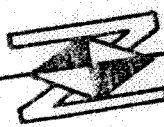


SCALE:  1" = 40'

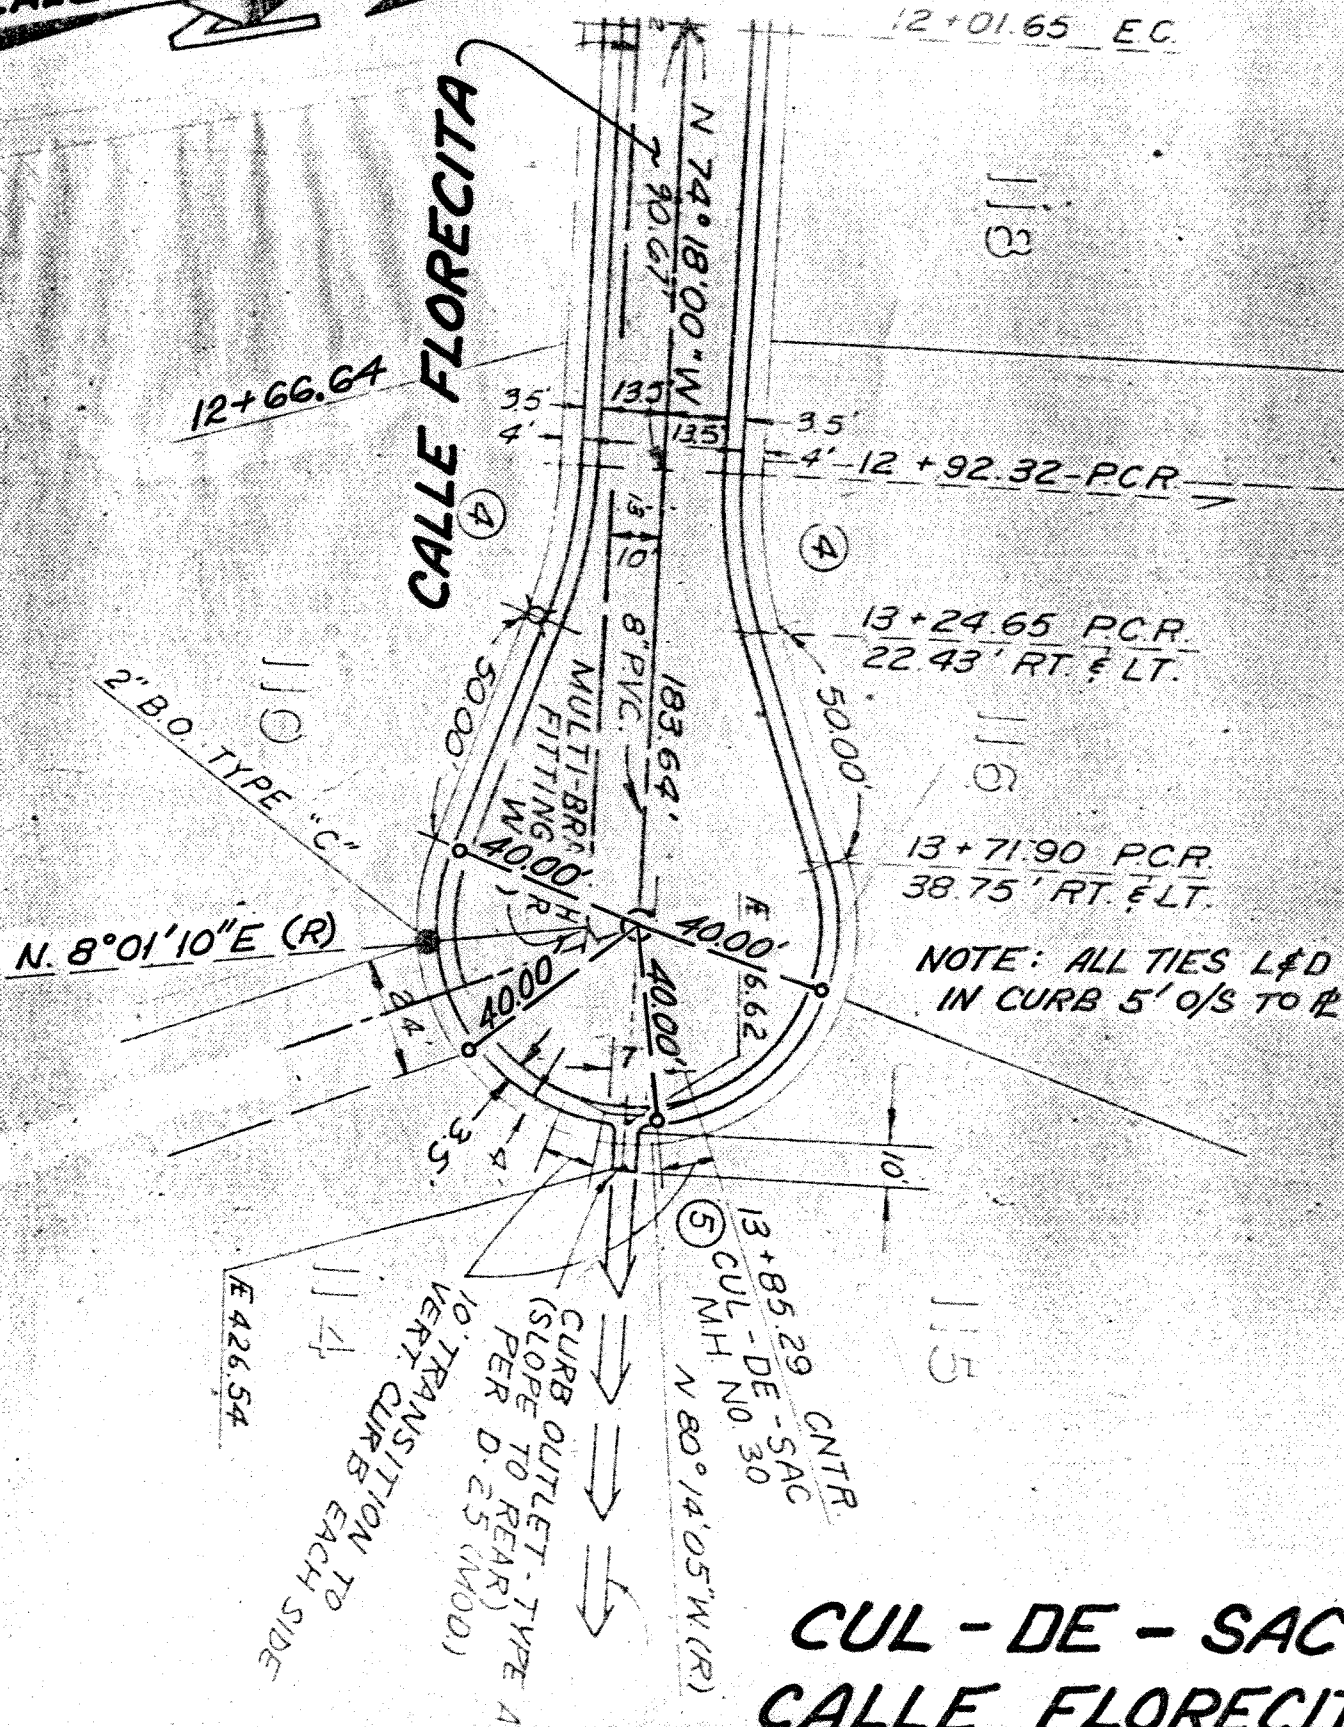

**CUL - DE - SAC
CALLE FLORECITA**