

**ESCONDIDO TRACT No. SUB13-0010, MAP No. 16105**

SCALE: 1"=40'


**LEGEND:**

○ INDICATES SET LEAD & TAG,  
STAMPED "RCE 29243"

△ INDICATES SET SPIKE & WASHER,  
STAMPED "RCE 29243"



○ INDICATES SET SURVEY STREET  
MONUMENT PER STD. M-10,  
STAMPED "RCE 29243"

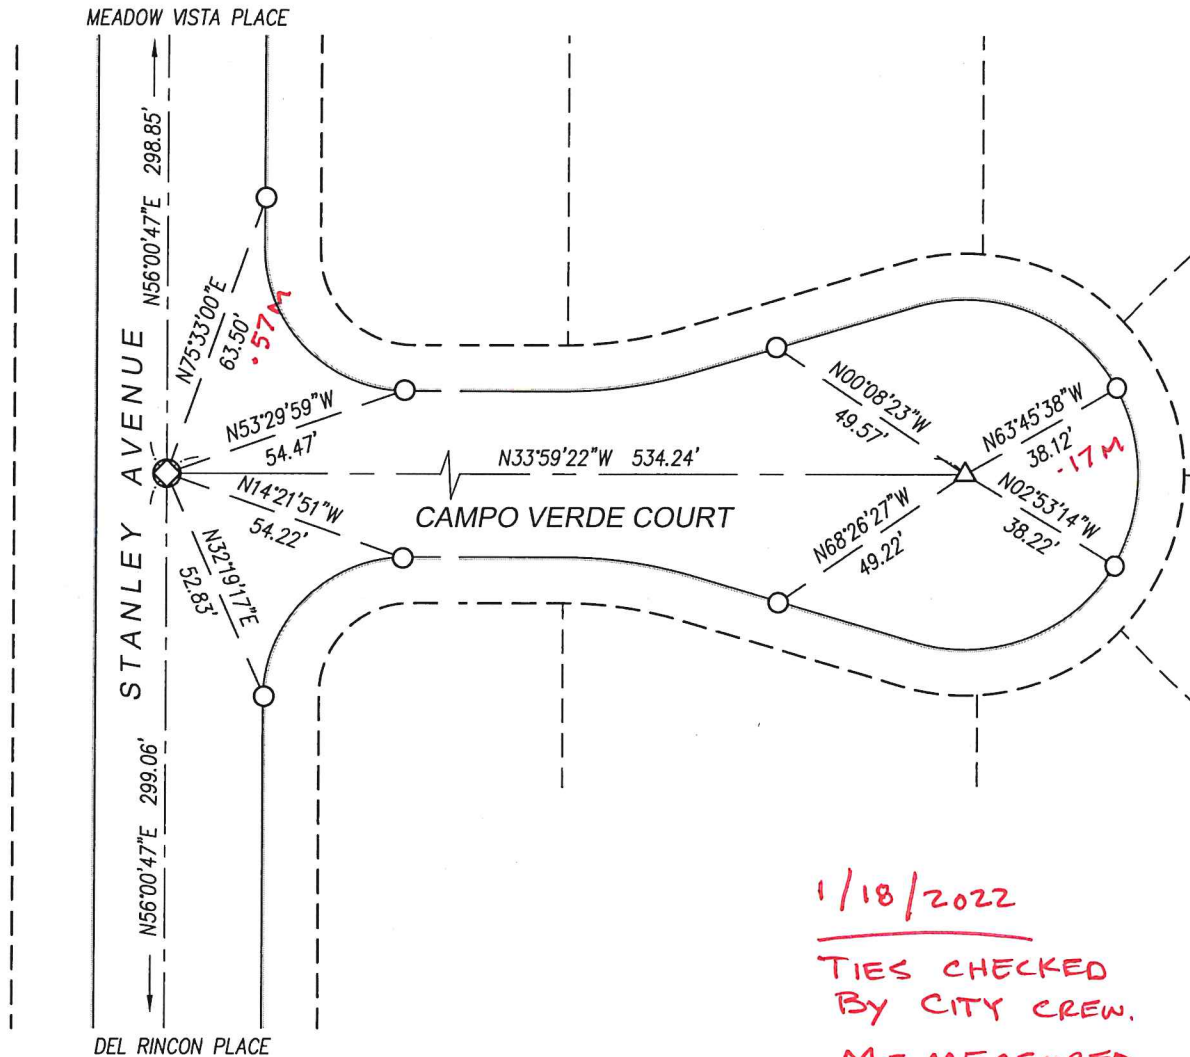

1/18/2022

TIES CHECKED  
By CITY CREW.  
M = MEASURED.

**CHARLES HARTMAN & ASSO**

PLANNING - ENGINEERING - SURVEYING

27127 CALLE ARROYO - SUITE 1904

SAN JUAN CAPISTRANO, CA 92675

(949) 661-6695 - (949) 661-6674 FAX

JOB No: 14-002

SHEET No.: 1 of 1

DATE: 4/08/18