

ESCONDIDO TRACT NO. 861, MAP NO. 15081




SCALE: 1" = 40'

LEGEND

△ INDICATES SET STREET SURVEY MONUMENT PER STD. DWG. NO. M-10 STAMPED "RCE 32031" TO REPLACE 2" IRON PIPE WITH 2 1/2" BRASS DISC STAMPED "EGCS 1992 • 2081" PER ROS 14236.

● INDICATES SET LEAD AND TACK ON CURB

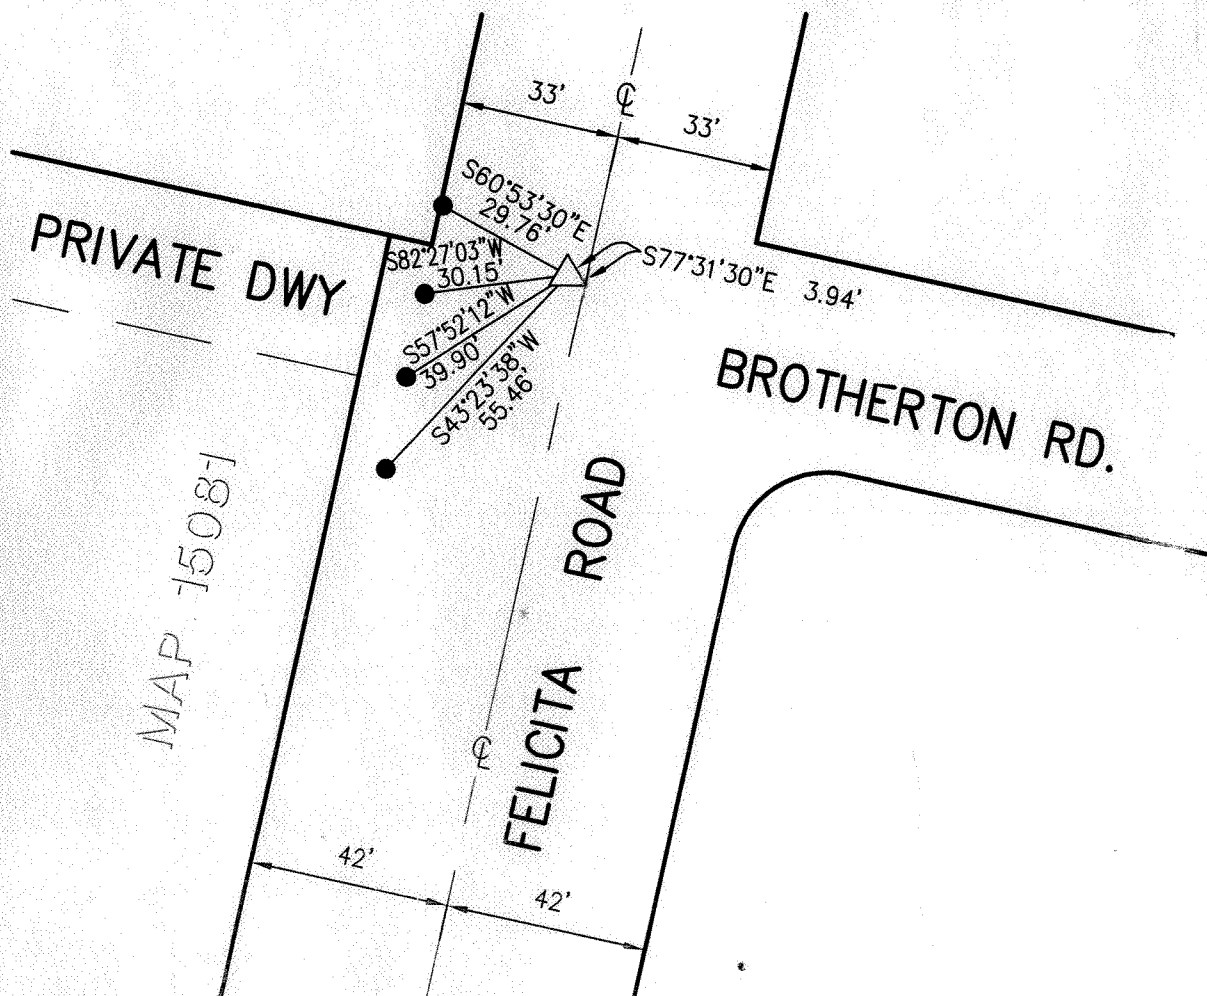

JP ENGINEERING, INC.
 CIVIL ENGINEERING ■ LAND PLANNING ■ SURVEYING
 4849 RONSON COURT, SUITE 105
 SAN DIEGO, CA 92111
 (858) 569-7377 FAX (858) 569-0830

JOB: 708-01
 SHEET NO. 3 OF 3
 DATE: 7/10/07