


1342

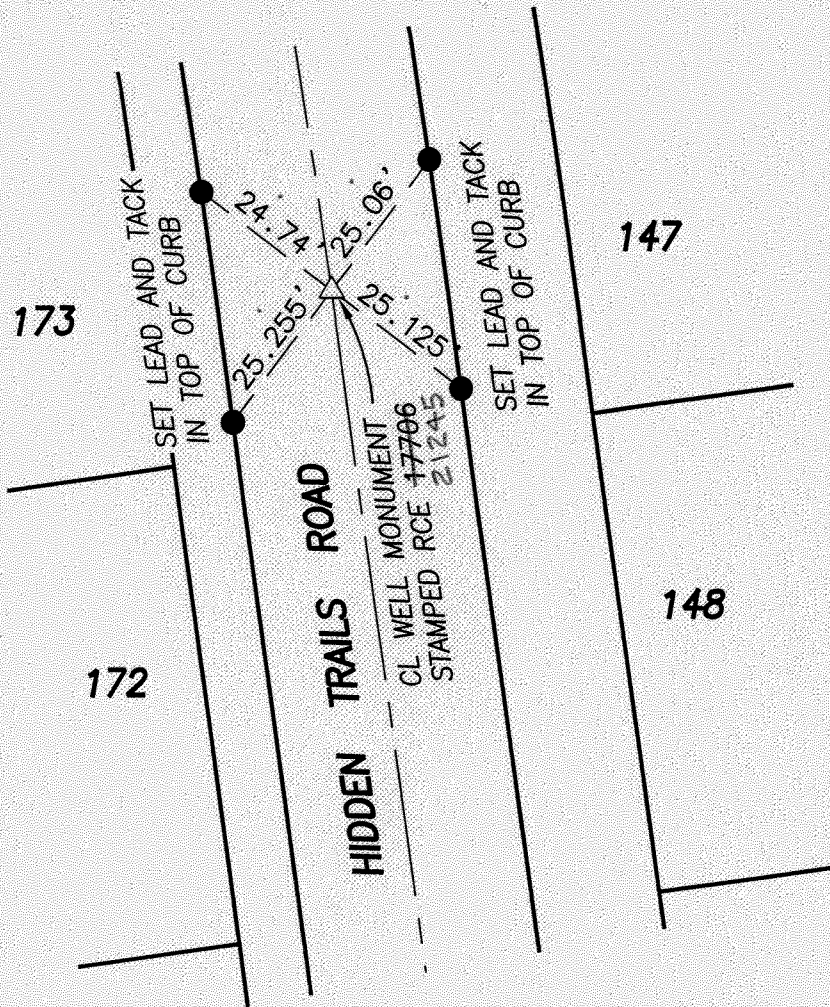

SCALE: 1"=30'



LEGEND

- △ INDICATES SET WELL MONUMENT STAMPED RCE 17706 PER REGIONAL STANDARD DRAWING NO. M-10. RCE 21245
- INDICATES TO BE SET LEAD AND TACK IN TOP OF CURB

SEE CERTIFICATE OF CORRECTION #

Revised:	—	Date	—	CITY OF ESCONDIDO		
Drawn By:	LUNDSTROM & ASSOCIATES	—	—			
Checked By:	—	—	—		SCALE:	1" = 30'
Approved By:	—	—	—		SHEET:	1 OF 1
				CENTERLINE TIES ESCONDIDO TRACT NO. 795, UNIT NO. 4, MAP NO. 13900 HIDDEN TRAILS RD		