


1341

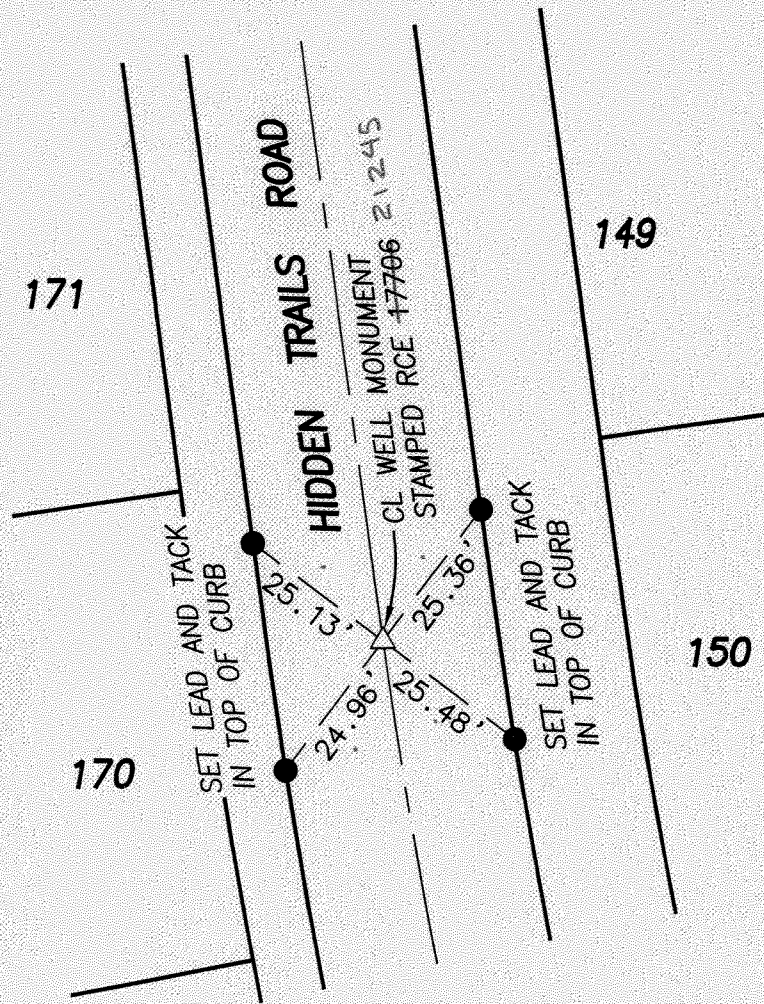

SCALE: 1"=30'



**LEGEND**

△ INDICATES SET WELL MONUMENT STAMPED  
RCE 17706 PER REGIONAL STANDARD  
DRAWING NO. M-10. RCE 21245

● INDICATES TO BE SET LEAD AND TACK IN  
TOP OF CURB

SEE CERTIFICATE OF  
CORRECTION #

Revised: -	Date -	CITY OF ESCONDIDO  CENTERLINE TIES ESCONDIDO TRACT NO. 795, UNIT NO. 4, MAP NO. 13900 HIDDEN TRAILS RD	SCALE: 1" = 30'  SHEET: 1 OF 1
Drawn By: LUNDSTROM & ASSOCIATES	-		
Checked By: -	-		
Approved By: -	-		