


1339

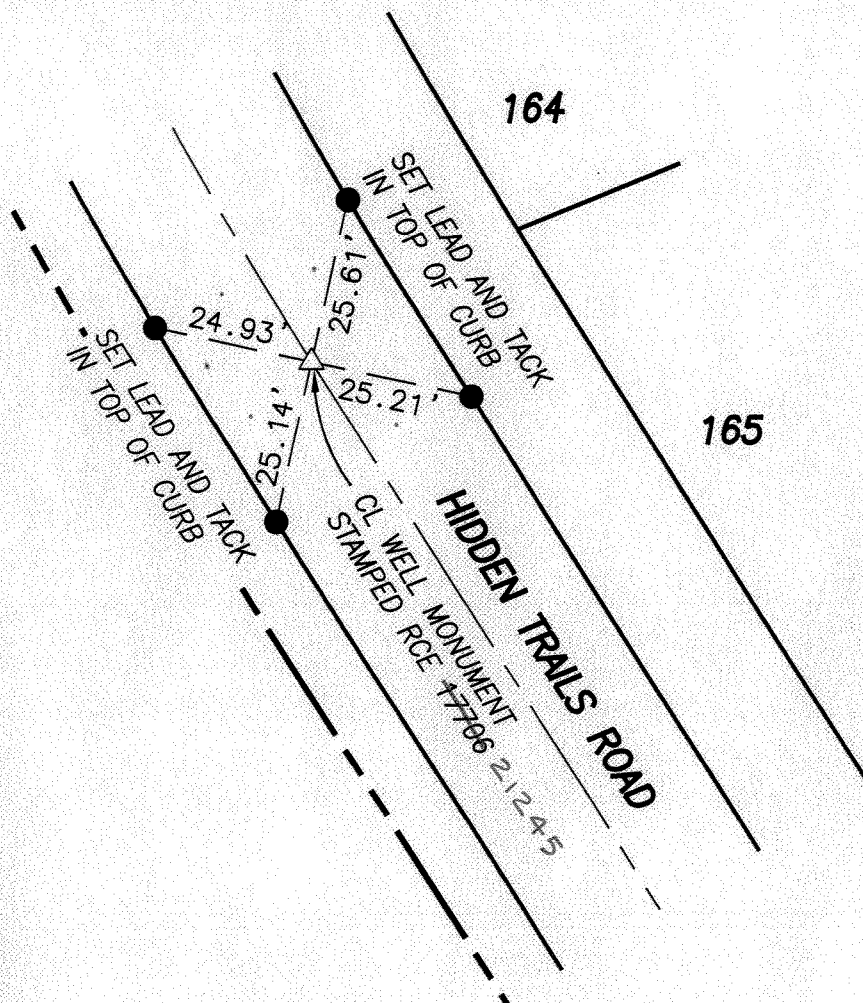

SCALE: 1"=30'

LEGEND

△ INDICATES SET WELL MONUMENT STAMPED
RCE 17706 PER REGIONAL STANDARD
DRAWING NO. M-10. RCE 21245

● INDICATES TO BE SET LEAD AND TACK IN
TOP OF CURB

SEE CERTIFICATE OF
CORRECTION #

Revised:	-	Date	-	CITY OF ESCONDIDO	
Drawn By:	LUNDSTROM & ASSOCIATES	-	-		
Checked By:	-	-	-	CENTERLINE TIES ESCONDIDO TRACT NO. 795, UNIT NO. 4, MAP NO. 13900 HIDDEN TRAILS RD	
Approved By:	-	-	-		
				SCALE:	1" = 30'
				SHEET:	1 OF 1