


CL WELL MONUMENT  
STAMPED RCE 17706  
21245  
**185**

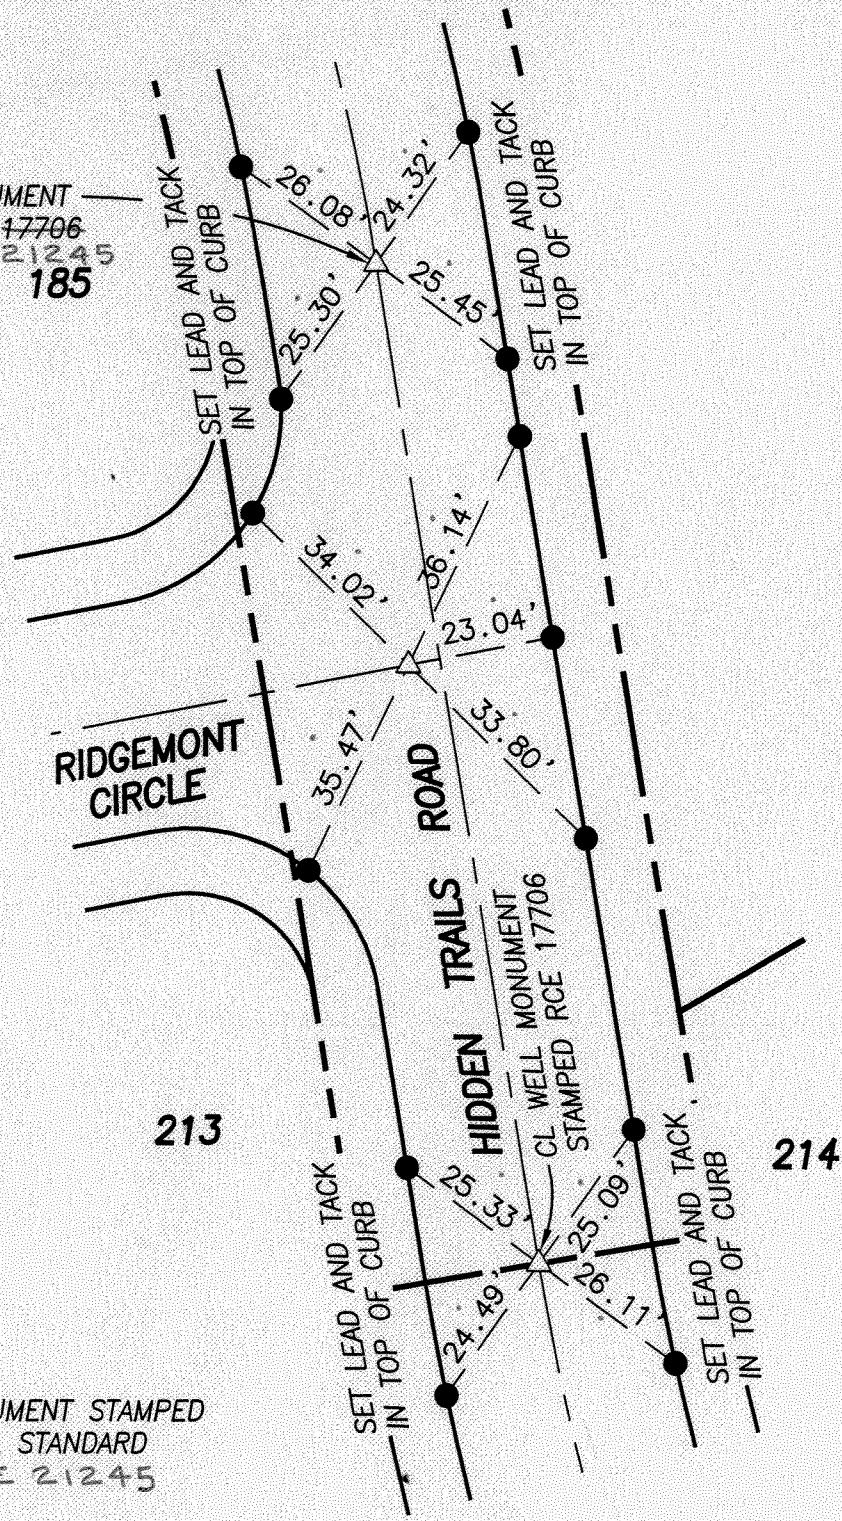

SCALE: 1"=30'

**LEGEND**

- △ INDICATES SET WELL MONUMENT STAMPED RCE 17706 PER REGIONAL STANDARD DRAWING NO. M-10. RCE 21245
- INDICATES TO BE SET LEAD AND TACK IN TOP OF CURB

SEE CERTIFICATE OF CORRECTION #

Revised:	—	Date	—	CITY OF ESCONDIDO  CENTERLINE TIES ESCONDIDO TRACT NO. 795, UNIT NO. 4, MAP NO. 13900 HIDDEN TRAILS RD	
Drawn By:	LUNDSTROM & ASSOCIATES	—	—		
Checked By:	—	—	—		
Approved By:	—	—	—		
				SCALE:	1" = 30'
				SHEET:	1 OF 1