

BARRY ROCKWELL SURVEYING

Surveying Mapping Consulting

CHIEF: BUECHE
 INSTR: _____
 CHN: LATZA
 CHN: _____


JOB DESCRIPTION AND LOCATION: MONUMENT TIES SHEET NO. 8 OF 2 SHEETS
KALMIA STREET & VALLEY PARKWAY DATE: 9-18-90
 JOB NO. 90007

UPDATED 11-9-92
 8-27-2014

NOTE:
 ALL TIE POINTS ARE
 SCRIBED "X" ON TOP
 OF CURB.

NOTE:
 RESET EXISTING TIE POINTS
 WITH LEAD & TACK IN
 5/2005 PF/BH

NOTE: UPDATE DUE TO
 CURB WIDENING

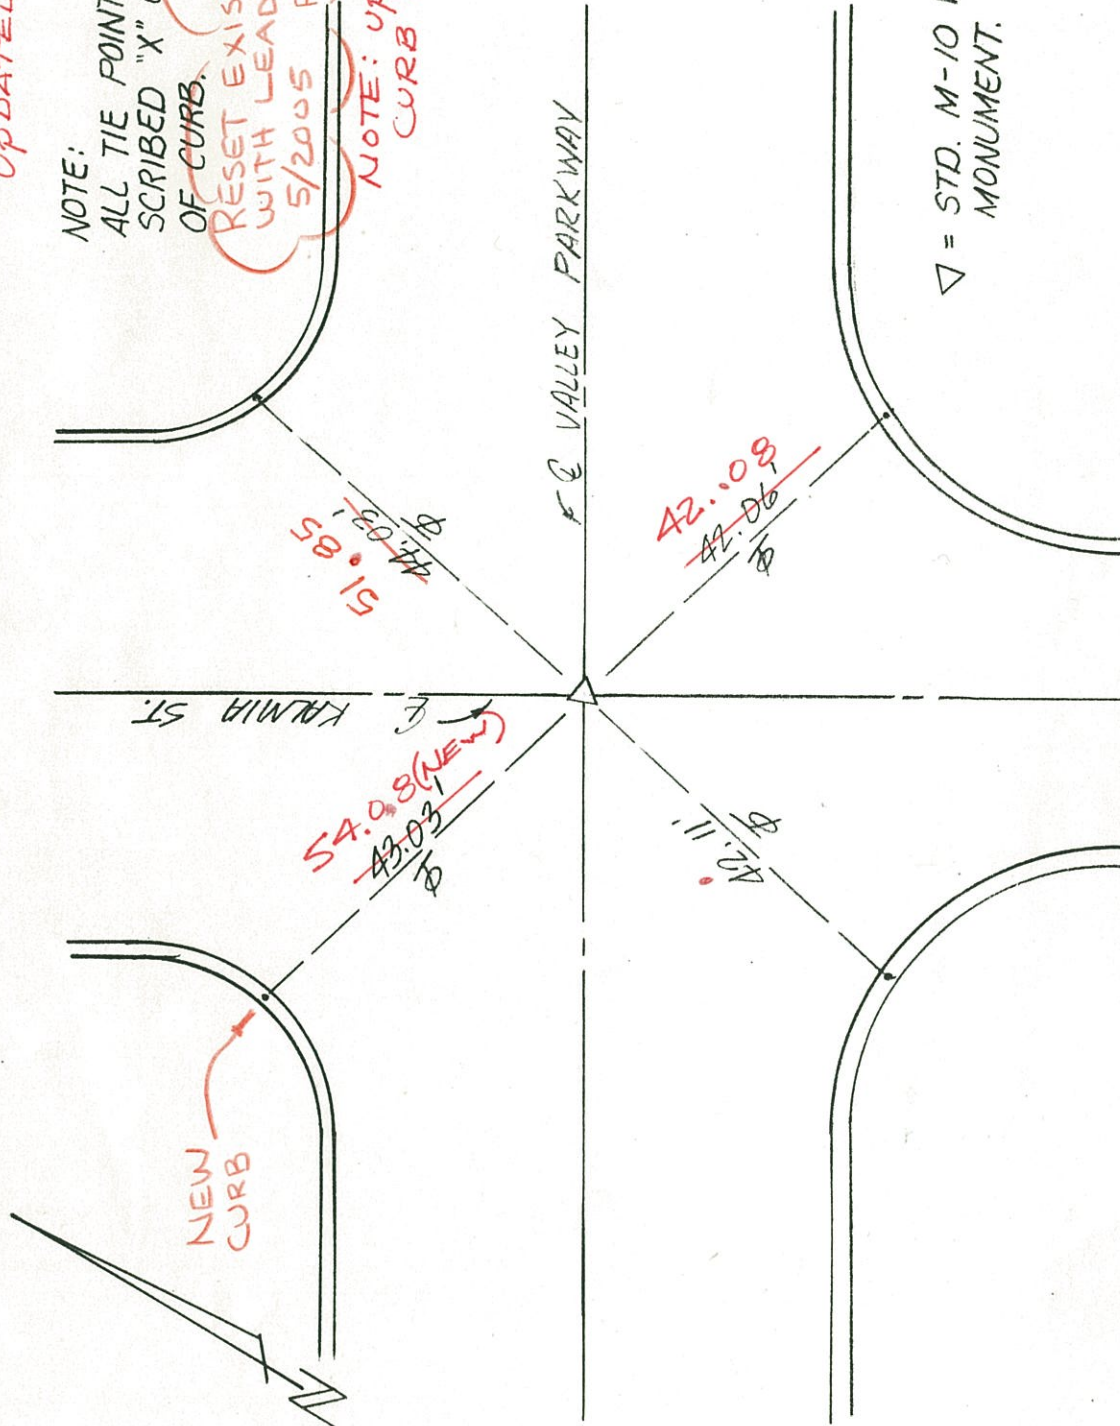

831