


1361

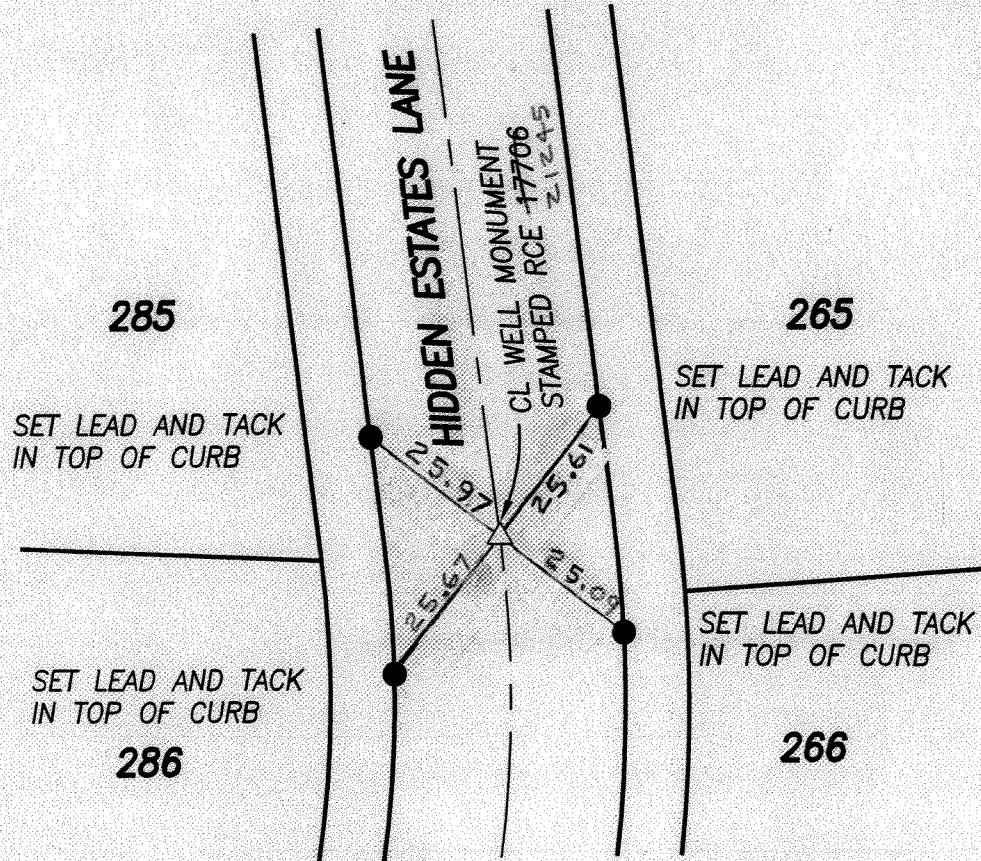

SCALE: 1"=30'



LEGEND

- △ INDICATES SET WELL MONUMENT STAMPED RCE 21245
RCE 17706 PER REGIONAL STANDARD
DRAWING NO. M-10.
SEE CERTIFICATE
OF CORRECTION
- INDICATES TO BE SET LEAD AND TACK IN
TOP OF CURB

Revised:	-	Date	-	CITY OF ESCONDIDO	
Drawn By:	LUNDSTROM & ASSOCIATES	-	-		
Checked By:	-	-	-	CENTERLINE TIES ESCONDIDO TRACT NO. 795, UNIT NO. 8, MAP NO. 13904 HIDDEN ESTATES LANE	
Approved By:	-	-	-		
				SCALE:	1" = 30'
				SHEET:	1 OF 1