


SCALE: 1"=30'

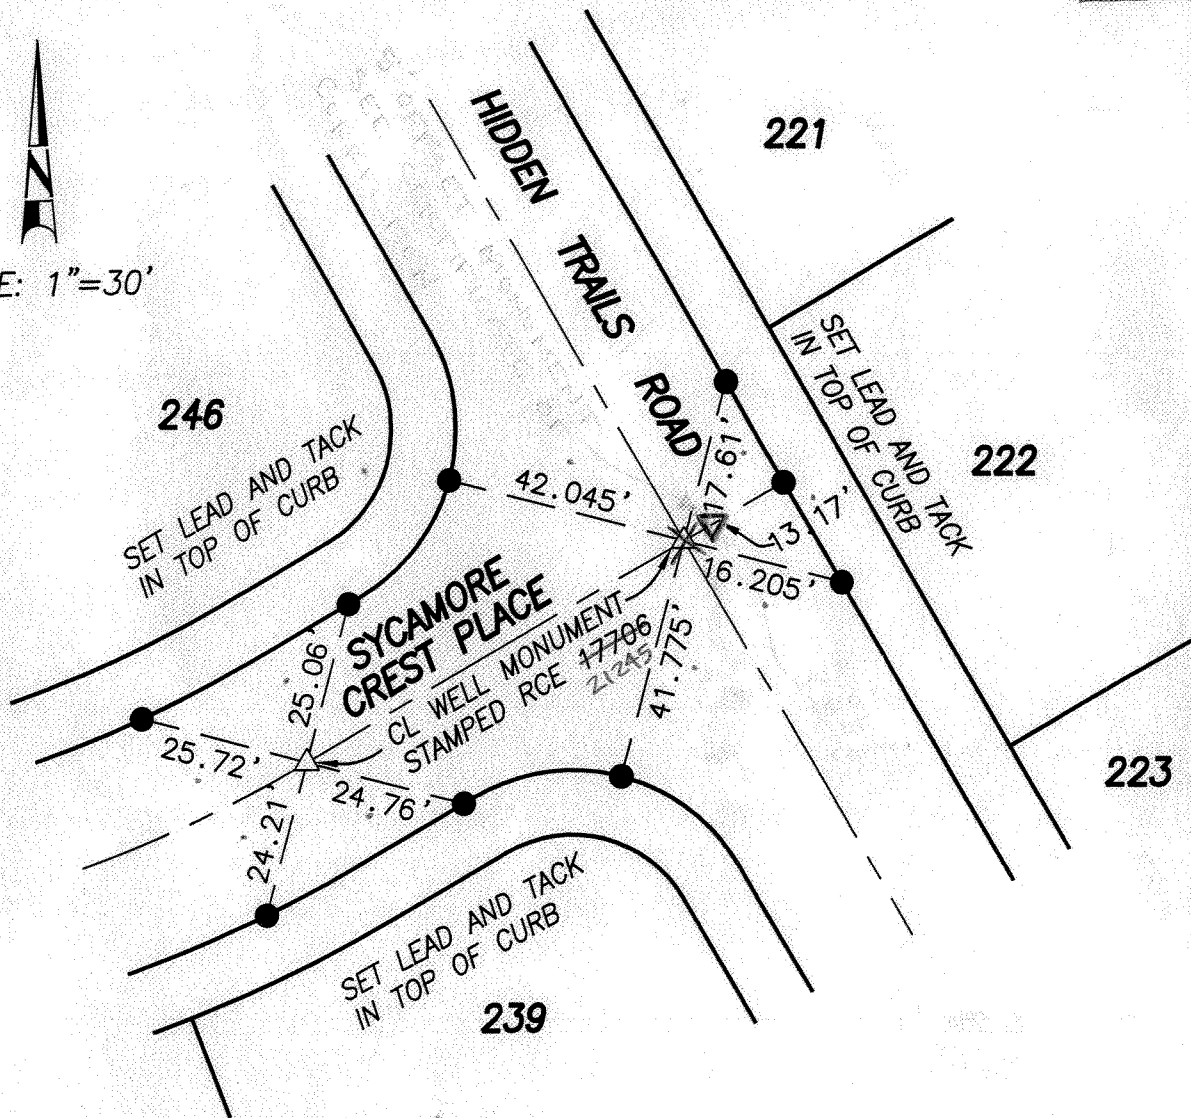

### LEGEND

△ INDICATES SET WELL MONUMENT STAMPED RCE 21245  
RCE 17706 PER REGIONAL STANDARD  
DRAWING NO. M-10.

● INDICATES TO BE SET LEAD AND TACK IN  
TOP OF CURB

SEE CERTIFICATE OF  
CORRECTION #

Revised:	-	Date	-	CITY OF ESCONDIDO	
Drawn By:	LUNDSTROM & ASSOCIATES	-	-	CENTERLINE TIES ESCONDIDO TRACT NO. 795, UNIT NO. 7, MAP NO. 13903 HIDDEN TRAILS RD & SYCAMORE CREST PL	
Checked By:	-	-	-		
Approved By:	-	-	-		
				SCALE:	1" = 30'
				SHEET:	1 OF 1