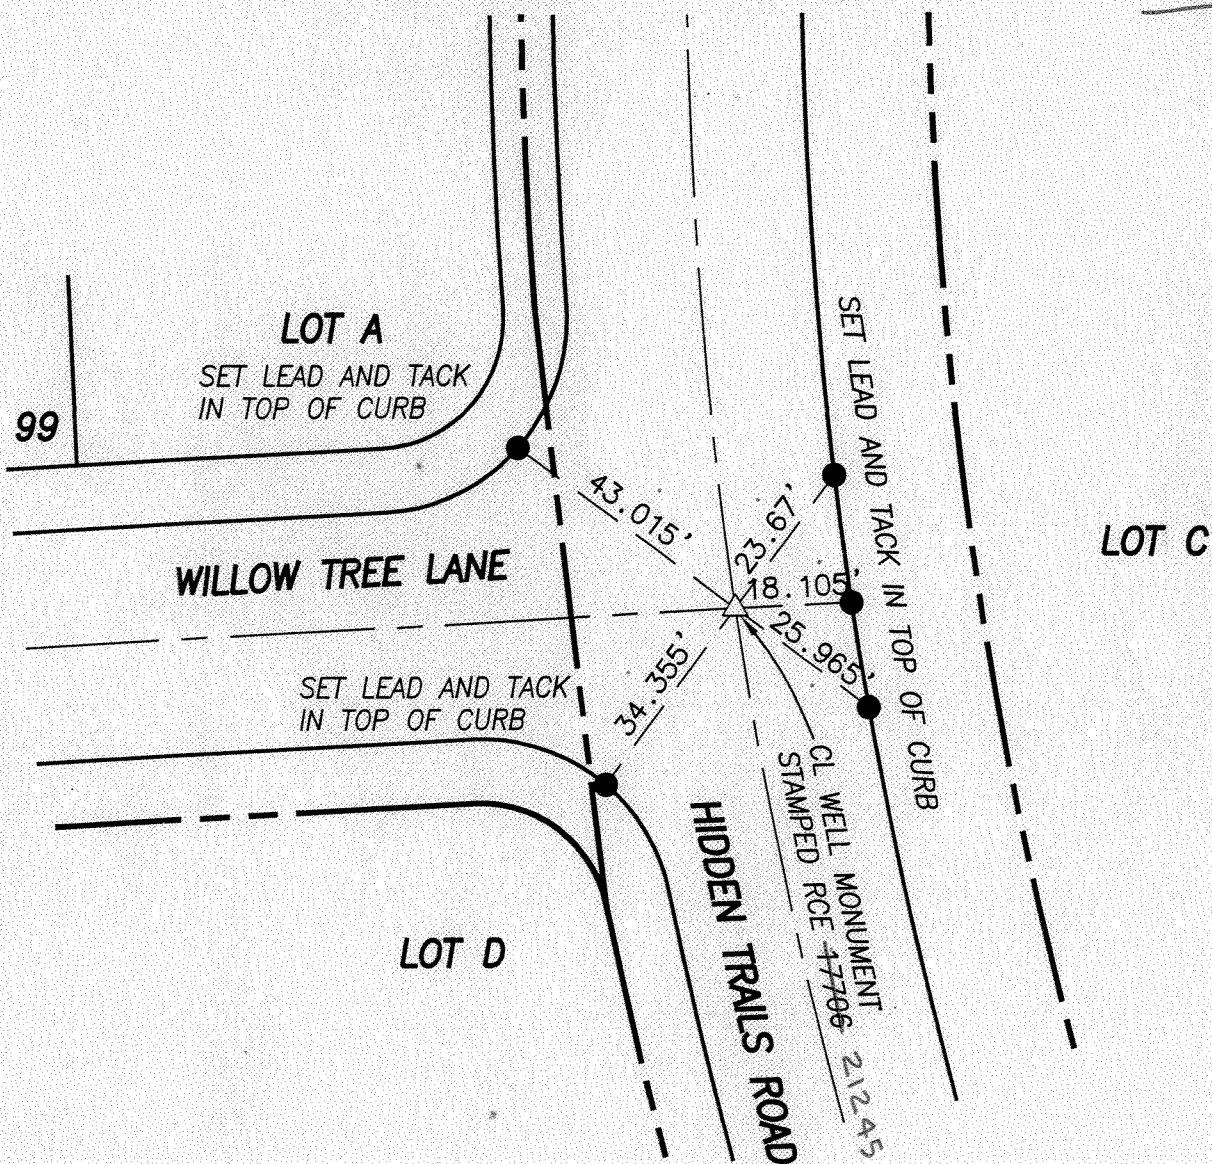


1338

**LEGEND**

△ INDICATES SET WELL MONUMENT STAMPED
RCE 17706 PER REGIONAL STANDARD
DRAWING NO. M-10. RCE 21245

● INDICATES TO BE SET LEAD AND TACK IN
TOP OF CURB

SEE CERTIFICATE OF
CORRECTION #



SCALE: 1"=30'

Revised: -	Date -	CITY OF ESCONDIDO	
Drawn By: LUNDSTROM & ASSOCIATES	-	CENTERLINE TIES ESCONDIDO TRACT NO. 795, UNIT NO. 2, MAP NO. 13898 HIDDEN TRAILS RD & WILLOW TREE LN	
Checked By: -	-		
Approved By: -	-		
		SCALE: 1" = 30'	
		SHEET: 1 OF 1	