


1356

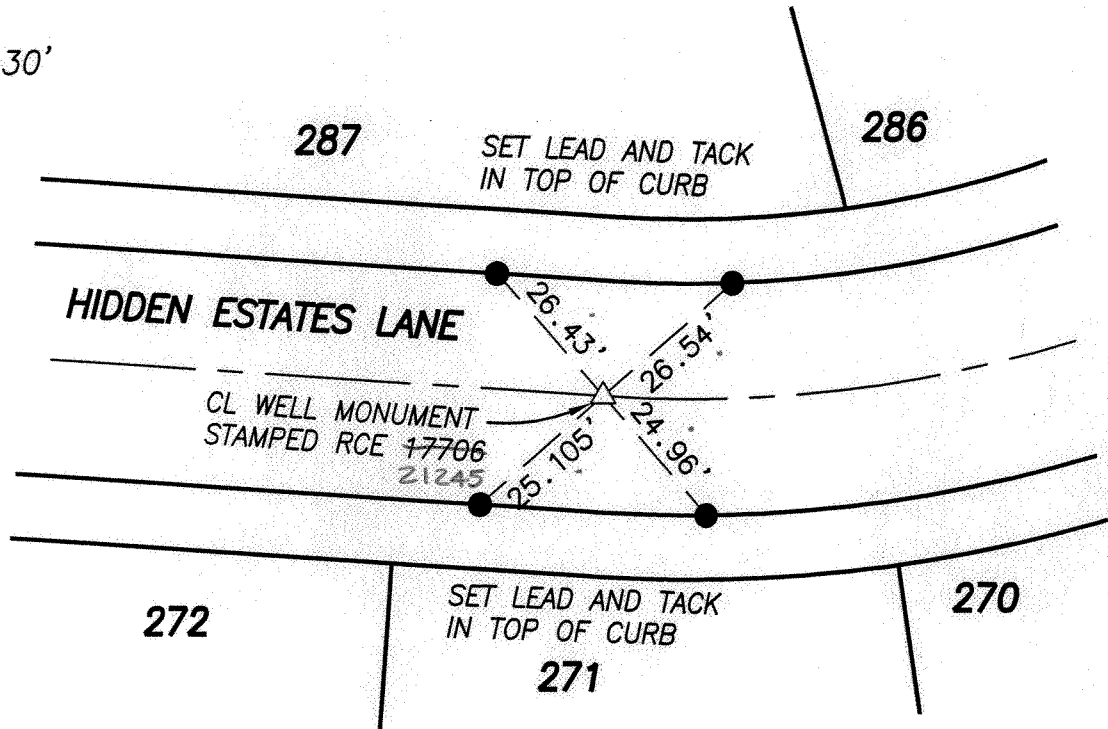

SCALE: 1"=30'

**LEGEND**

△ INDICATES SET WELL MONUMENT STAMPED RCE 21245  
 RCE 17706 PER REGIONAL STANDARD  
 DRAWING NO. M-10.

SEE CERTIFICATE  
 OF CORRECTION

● INDICATES TO BE SET LEAD AND TACK IN  
 TOP OF CURB

Revised: -	Date -	CITY OF ESCONDIDO  CENTERLINE TIES ESCONDIDO TRACT NO. 795, UNIT NO. 8, MAP NO. 13904 HIDDEN ESTATES LANE	
Drawn By: LUNDSTROM & ASSOCIATES	-		
Checked By: -	-		SCALE: 1" = 30'
Approved By: -	-		SHEET: 1 OF 1