


ROY L. KLEMA, ENGINEERS, INC.



SUBDIVISIONS  
LAND PLANNING  
MUNICIPAL IMPROVEMENTS  
SURVEYING

Sherwood 5-3222

759 VALLEY BOULEVARD  
ESCONDIDO, CALIFORNIA

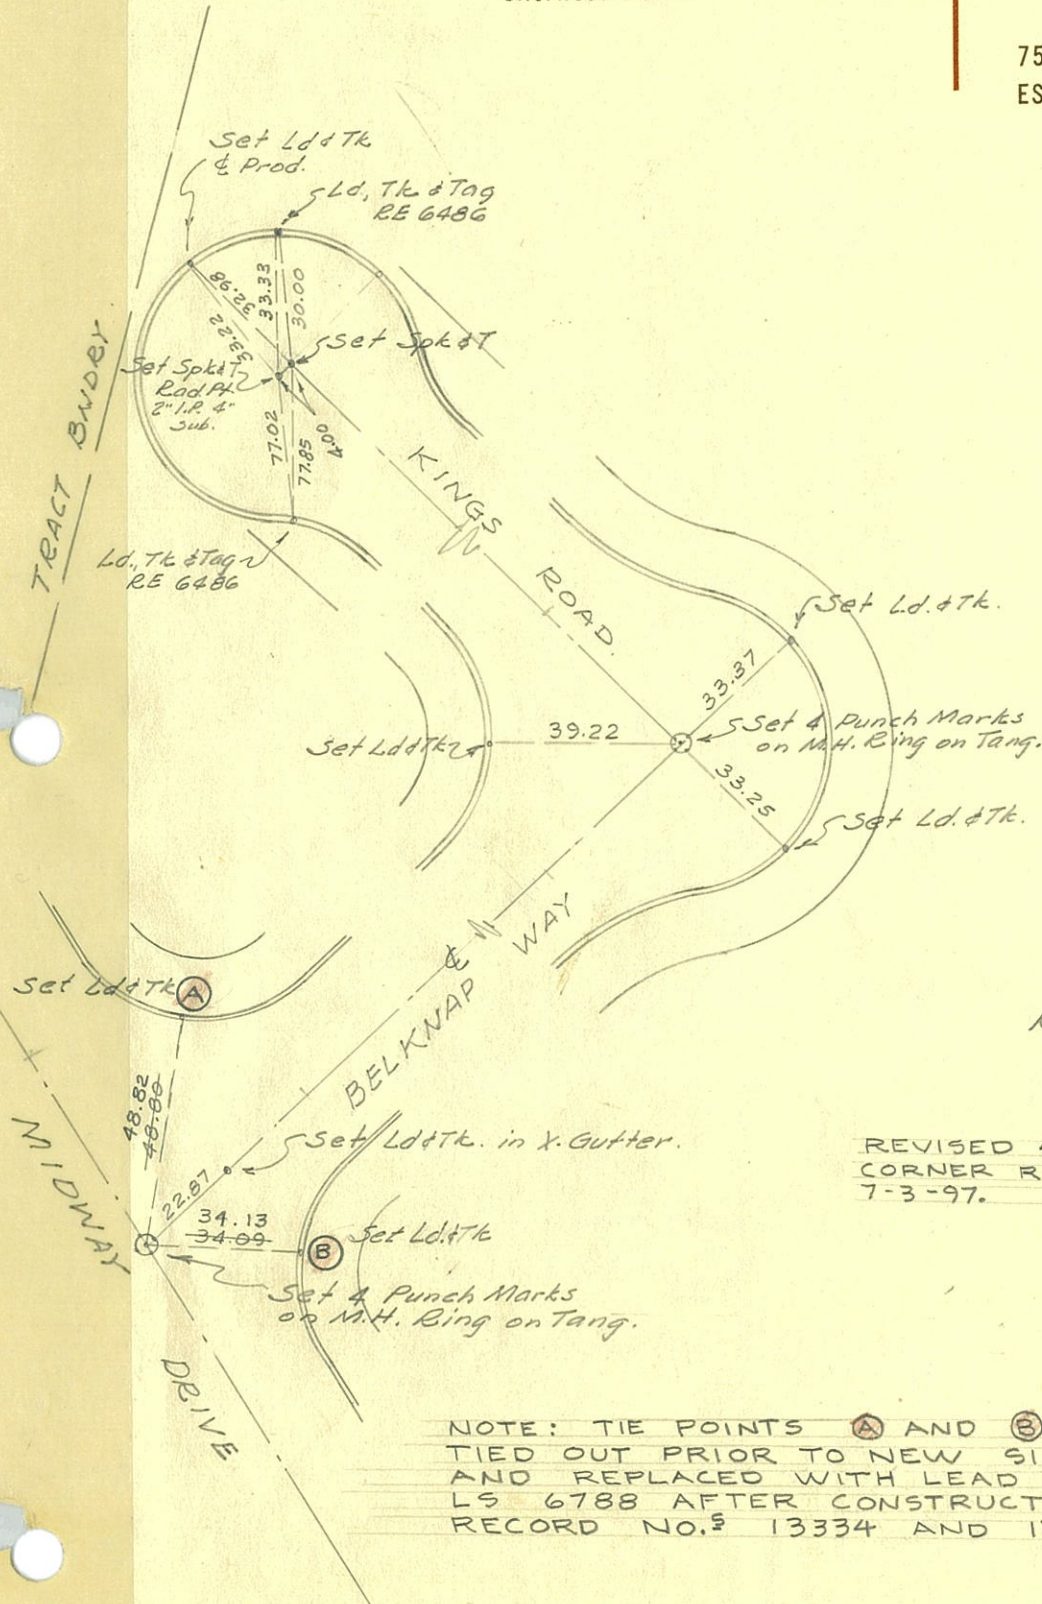

ETIES  
RUSTIC ESTATES  
UNIT N°2  
7-8-59  
R.V.

REVISED 4-23-98 FOR  
CORNER RECORDS DATED  
7-3-97.

NOTE: TIE POINTS A AND B WERE FOUND AND  
TIED OUT PRIOR TO NEW SIDEWALK CONSTRUCTION  
AND REPLACED WITH LEAD AND TAG MARKED  
LS 6788 AFTER CONSTRUCTION PER CORNER  
RECORD NO. 13334 AND 13335 DATED 7-3-97.