

ESCONDIDO TRACT NO. 786

LEGEND


- △ INDICATES SET STREET SURVEY MONUMENT PER STD. DWG. NO. M-10 STAMPED "RCE 32031"
- INDICATES SET LEAD AND TACK ON CURB
- ⊙ INDICATES SET P.K. NAIL AND SHINER ON A.C. BERM



SCALE: 1"=40'

PARCEL 4

PM. NO. 7437

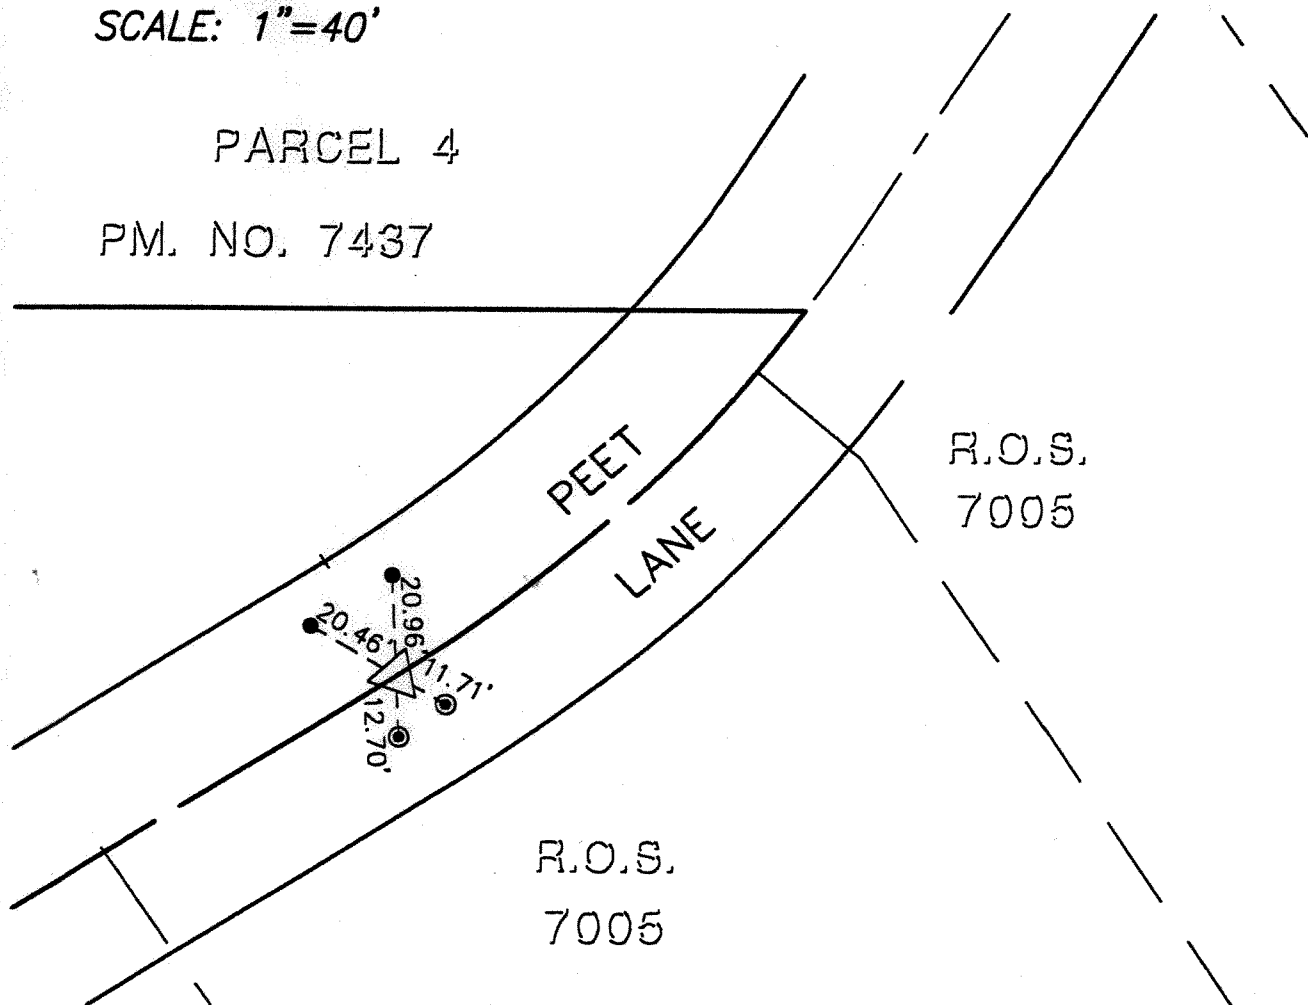

JP ENGINEERING, INC.

CIVIL ENGINEERING ■ LAND PLANNING ■ SURVEYING

4849 RONSON COURT, SUITE 105

SAN DIEGO, CA 92111

(858) 569-7377 FAX (858) 569-0830

JOB: 558-99

SHEET NO. 4 OF 9

DATE: 23-MAY-00