
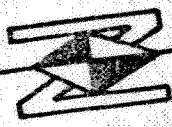


SCALE:  1" = 40'

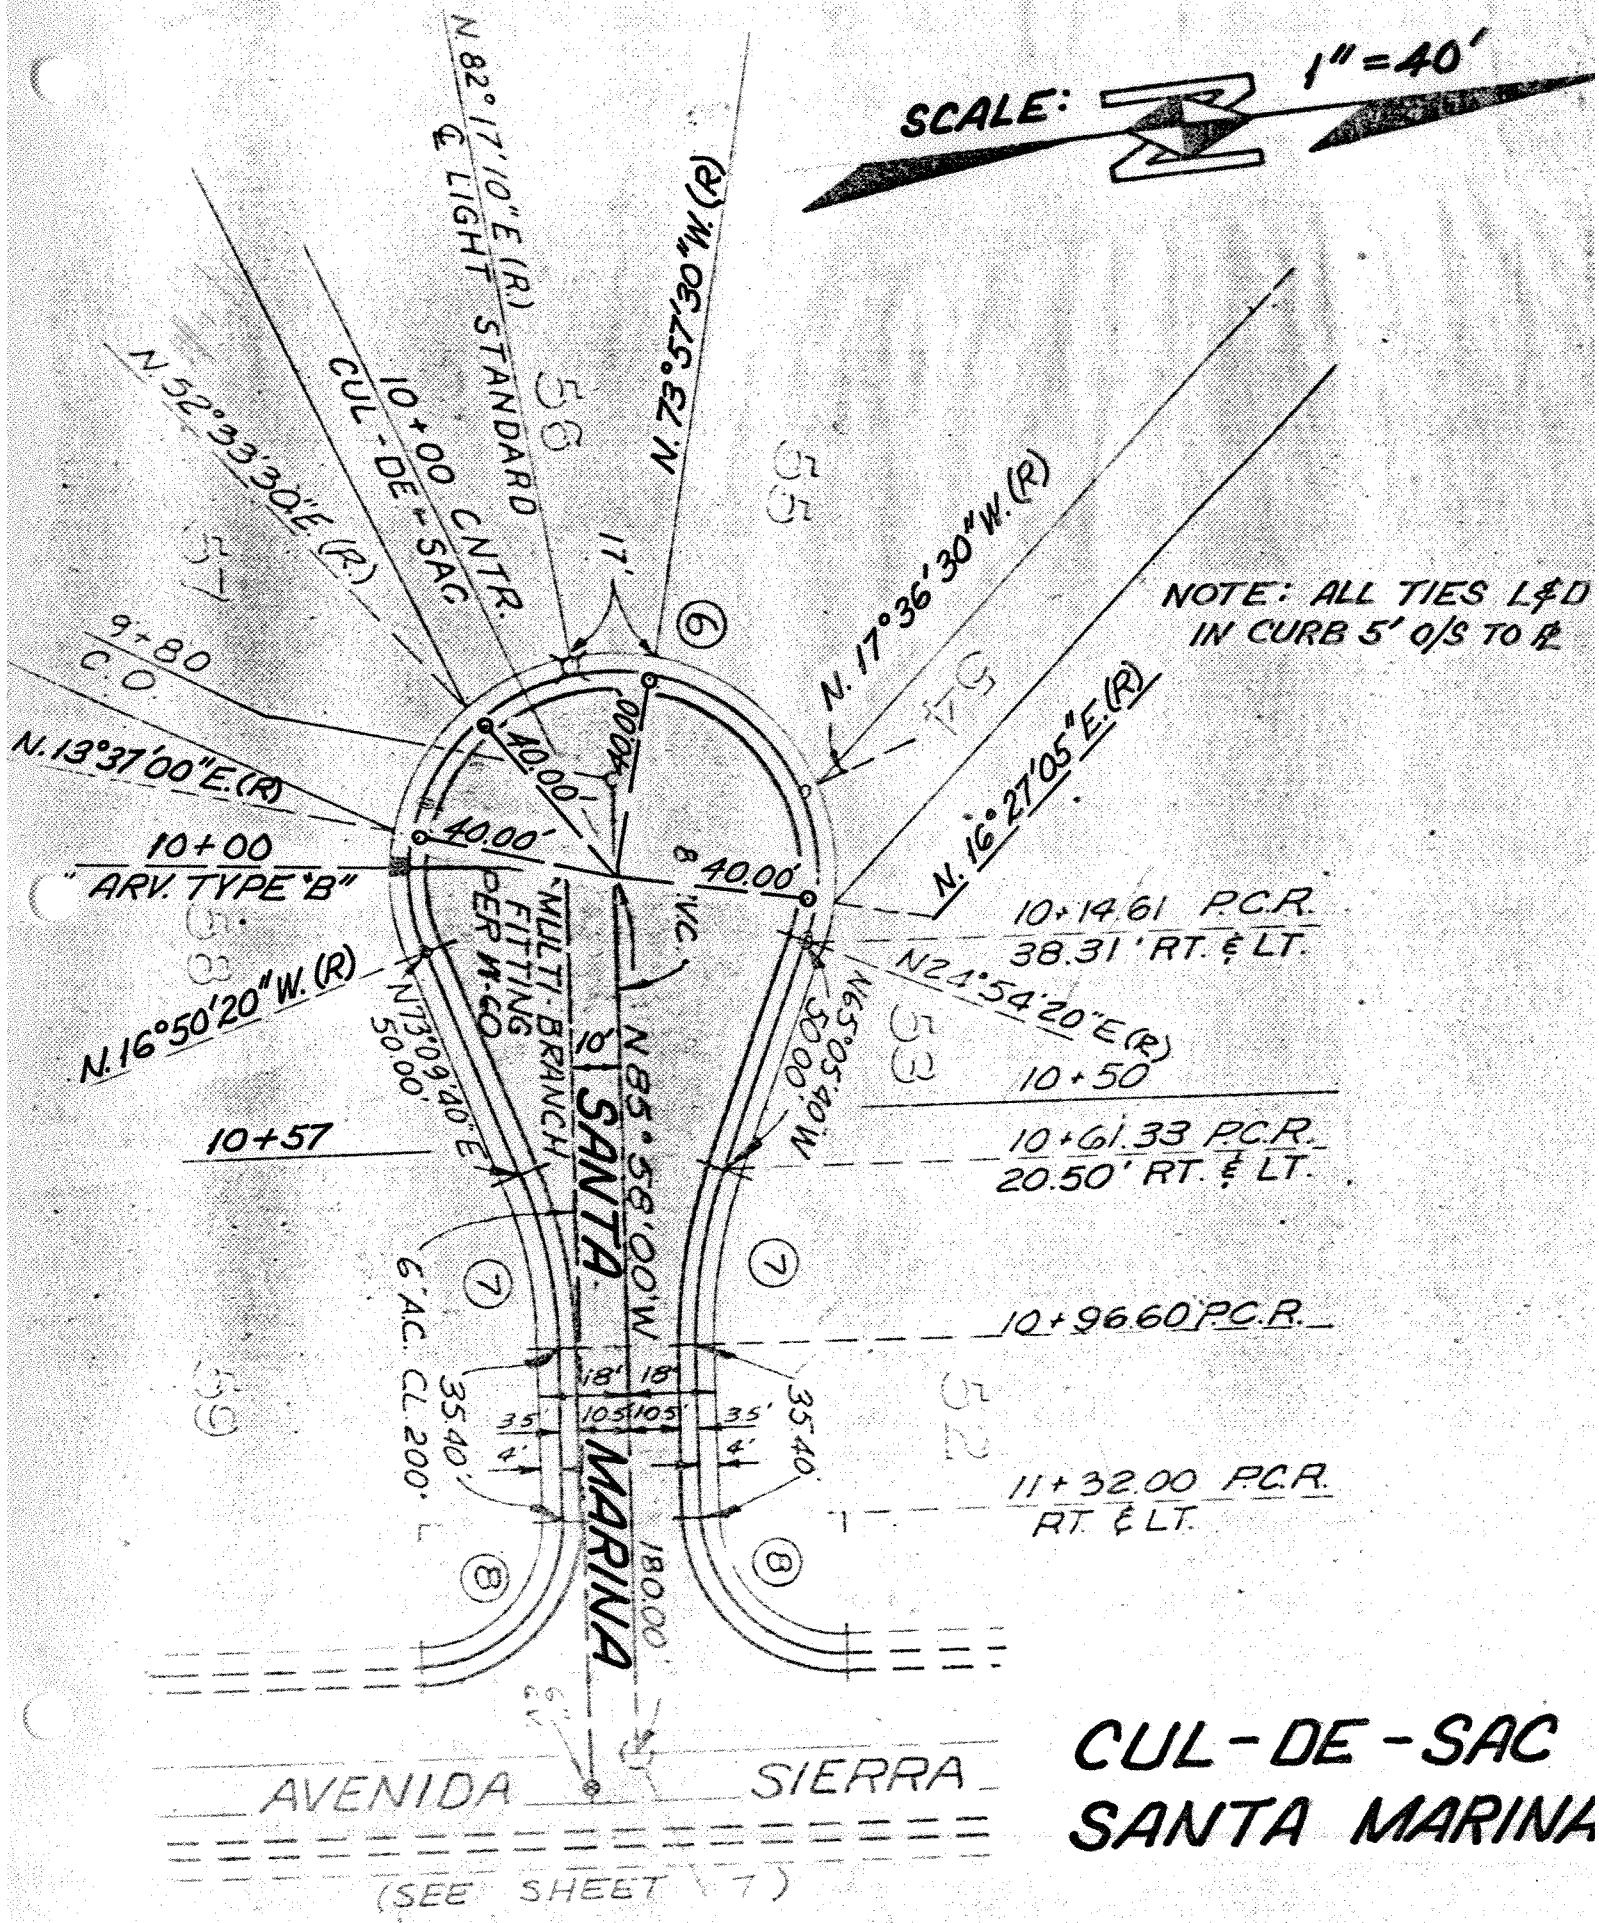

**CUL-DE-SAC  
SANTA MARINA**

(SEE SHEET 7)