




CITY OF ESCONDIDO
CENTERLINE INTERSECTION TIES

TIE # 449

DATE: 8/2015

C/L SHERIDAN AVE CURVE

DRAWN: PF CHECKED: PF

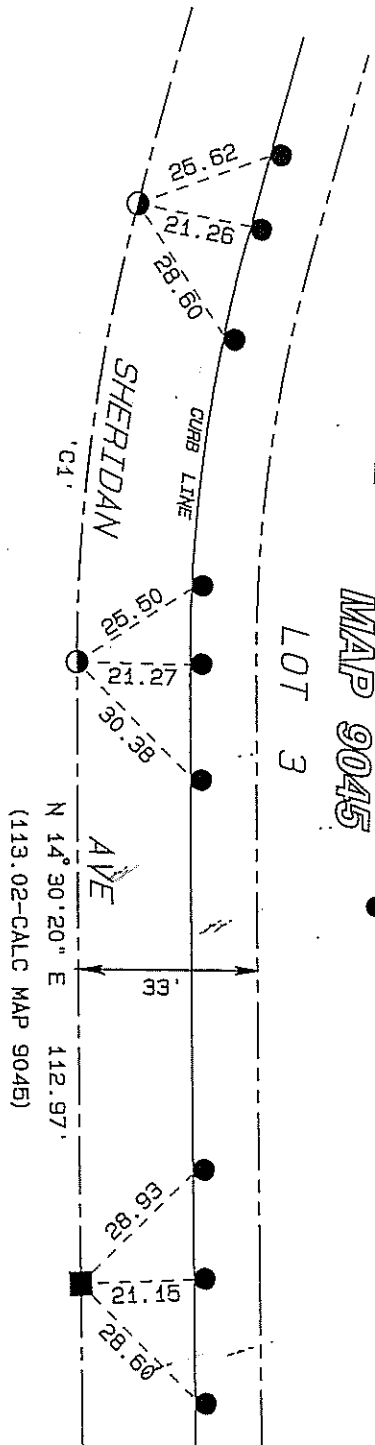

① — FOUND SPIKE AND TIN IN PAVEMENT PER MAP 9045. POINT DESTROYED BY STREET PAVING, RESET SPIKE AND WASHER MARKED "CITY ESC" AT SAME LOCATION USING SHOWN FOUND REFERENCE TIES.

■ — FOUND SPIKE AND TIN IN PAVEMENT. NO RECORD. MATCHES OTHER TWO FOUND SPIKE AND TINS. POINT DESTROYED BY STREET PAVING, RESET WITH SPIKE AND WASHER MARKED "CITY ESC" AT SAME LOCATION USING SHOWN FOUND REFERENCE TIES.

● — FOUND NAIL IN CONCRETE CURB PER TIE SHEET SUBMITTED TO CITY OF ESCONDIDO FOR MAP 9045. USED AS REFERENCE TIES TO FOUND AND RESET MONUMENTS BEFORE AND AFTER PAVING WORK.

C1-CURVE DATA

$D=15^{\circ}50'06"$ ($D=15^{\circ}50'27"$)
 $R=300.00'$ ($R=300.00'$)
 $L=82.91'$ ($L=82.94'$)