



CITY OF ESCONDIDO

CENTERLINE INTERSECTION TIES

TIE #

1703

DATE:

2/2019


SIERRA LINDA DRIVE

DRAWN:

PF

CHECKED:

PF

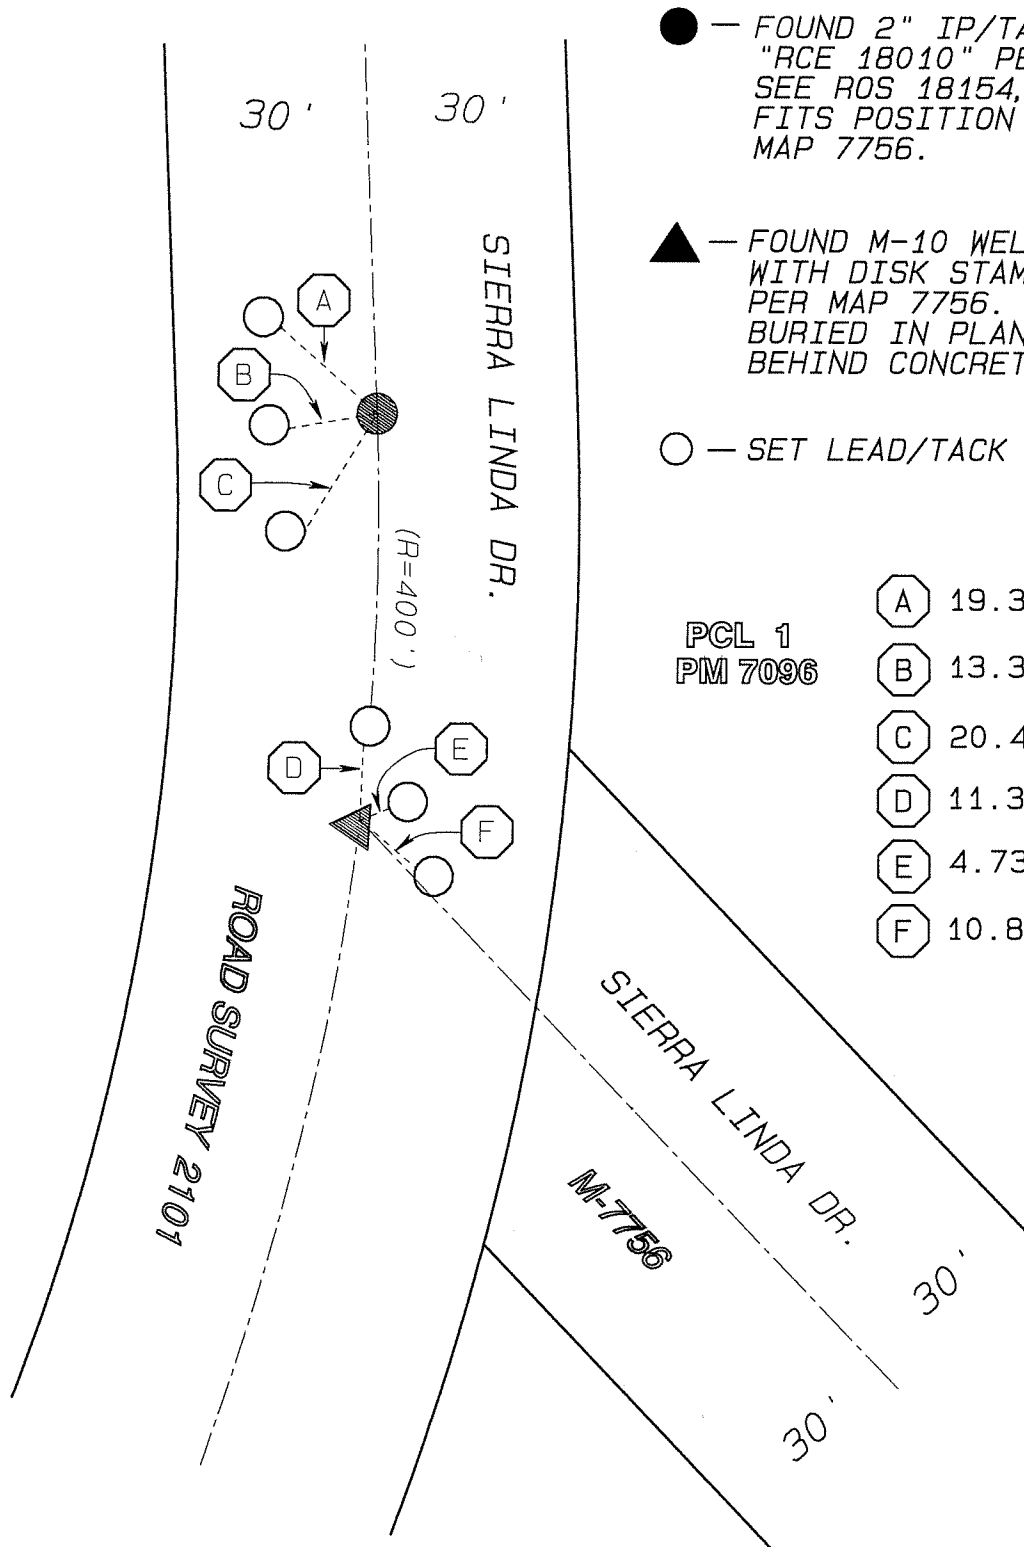

● — FOUND 2" IP/TAG MARKED
"RCE 18010" PER PM 18041.
SEE ROS 18154, MAP 10267.
FITS POSITION OF C/L BC PER
MAP 7756.

▲ — FOUND M-10 WELL MONUMENT
WITH DISK STAMPED 'LS 3065"
PER MAP 7756. MONUMENT IS
BURIED IN PLANTER AREA
BEHIND CONCRETE CURB.

○ — SET LEAD/TACK IN CURB.

PCL 1
PM 7096

A	19.34
B	13.34
C	20.42
D	11.31
E	4.73
F	10.85



SCALE 1"=30'