

# **LEGEND**


△ INDICATES SET WELL MONUMENT STAMPED RCE 21245  
RCE 17706 PER REGIONAL STANDARD  
DRAWING NO. M-10.

● INDICATES TO BE SET LEAD AND TACK IN  
TOP OF CURB

SEE CERTIFICATE  
OF CORRECTION  
#



SCALE: 1"=30'

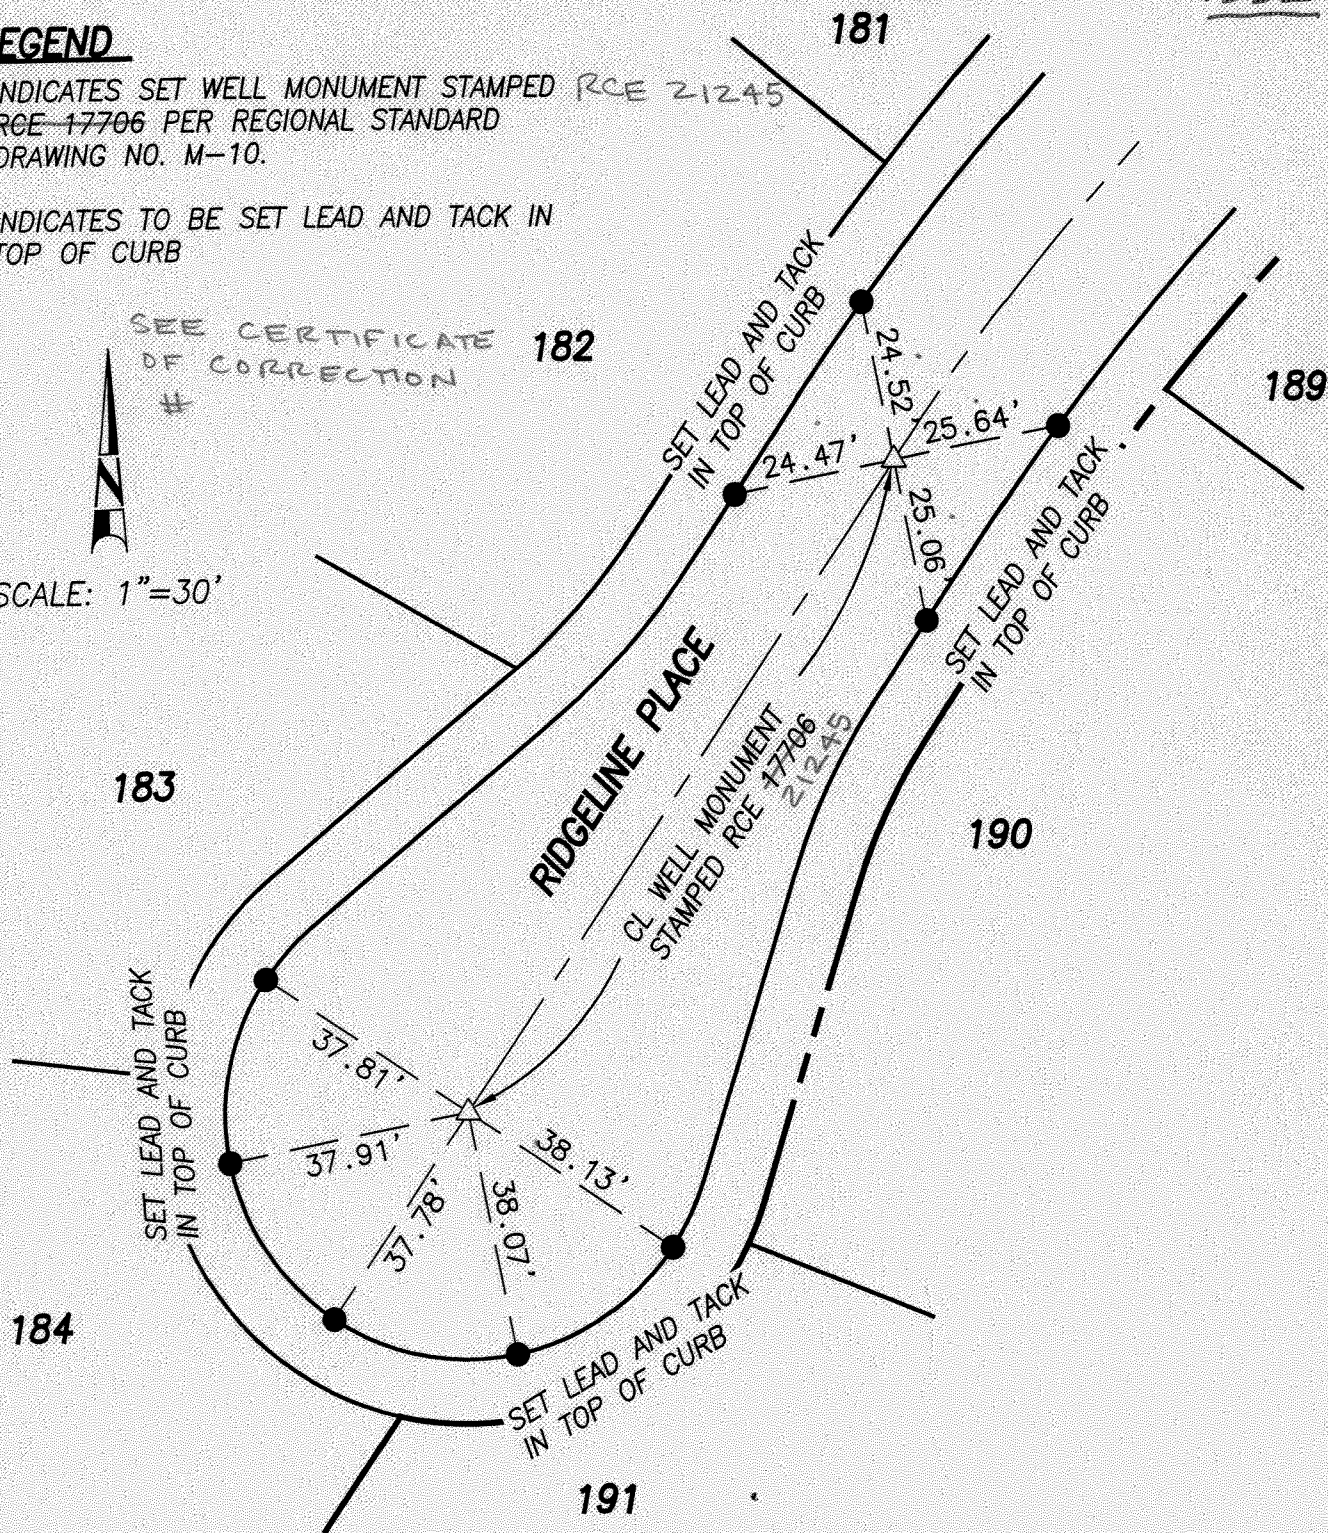

Revised:	-	Date	-
Drawn By:	LUNDSTROM & ASSOCIATES	-	-
Checked By:	-	-	-
Approved By:	-	-	-

## **CITY OF ESCONDIDO**

CENTERLINE TIES  
ESCONDIDO TRACT NO. 795,  
UNIT NO. 5, MAP NO. 13901  
RIDGELINE PL

SCALE: 1" = 30'

SHEET: 1 OF 1