

Checked Ties
12-14-79

1" = 40'

BOUNDARY THIS MAP IS THE
THE 50' WIDE ROAD
S SHOWN ON R.O.S. MAP

EXISTING S.D.G. & E. EASEMENT
RECORDED AUG. 10, 1967 FILE NO. 119109
NOT SET

DEDICATED HEREON
 $\Delta = 37^\circ 15' 30''$ $R = 275.77'$ $L = 179.33'$
 $\Delta = 37^\circ 15' 30''$ $R = 247.77'$ $L = 161.12'$
 $\Delta = 37^\circ 12' 00''$ $R = 247.77'$ $L = 161.12'$

PERK

GROSS AREA 27,593 SQ. FT.
NET AREA 21,425 SQ. FT.
CENTERLINE TIES
EASEMENT FOR PRIVATE ROAD
RESERVED
TR. No 415


• = SET DRIVE PIN
IN CURB

GLEN

WILLOW

LANE

NOT SET
E.C. TIES
MISSING
ON RECORD
NO. 8

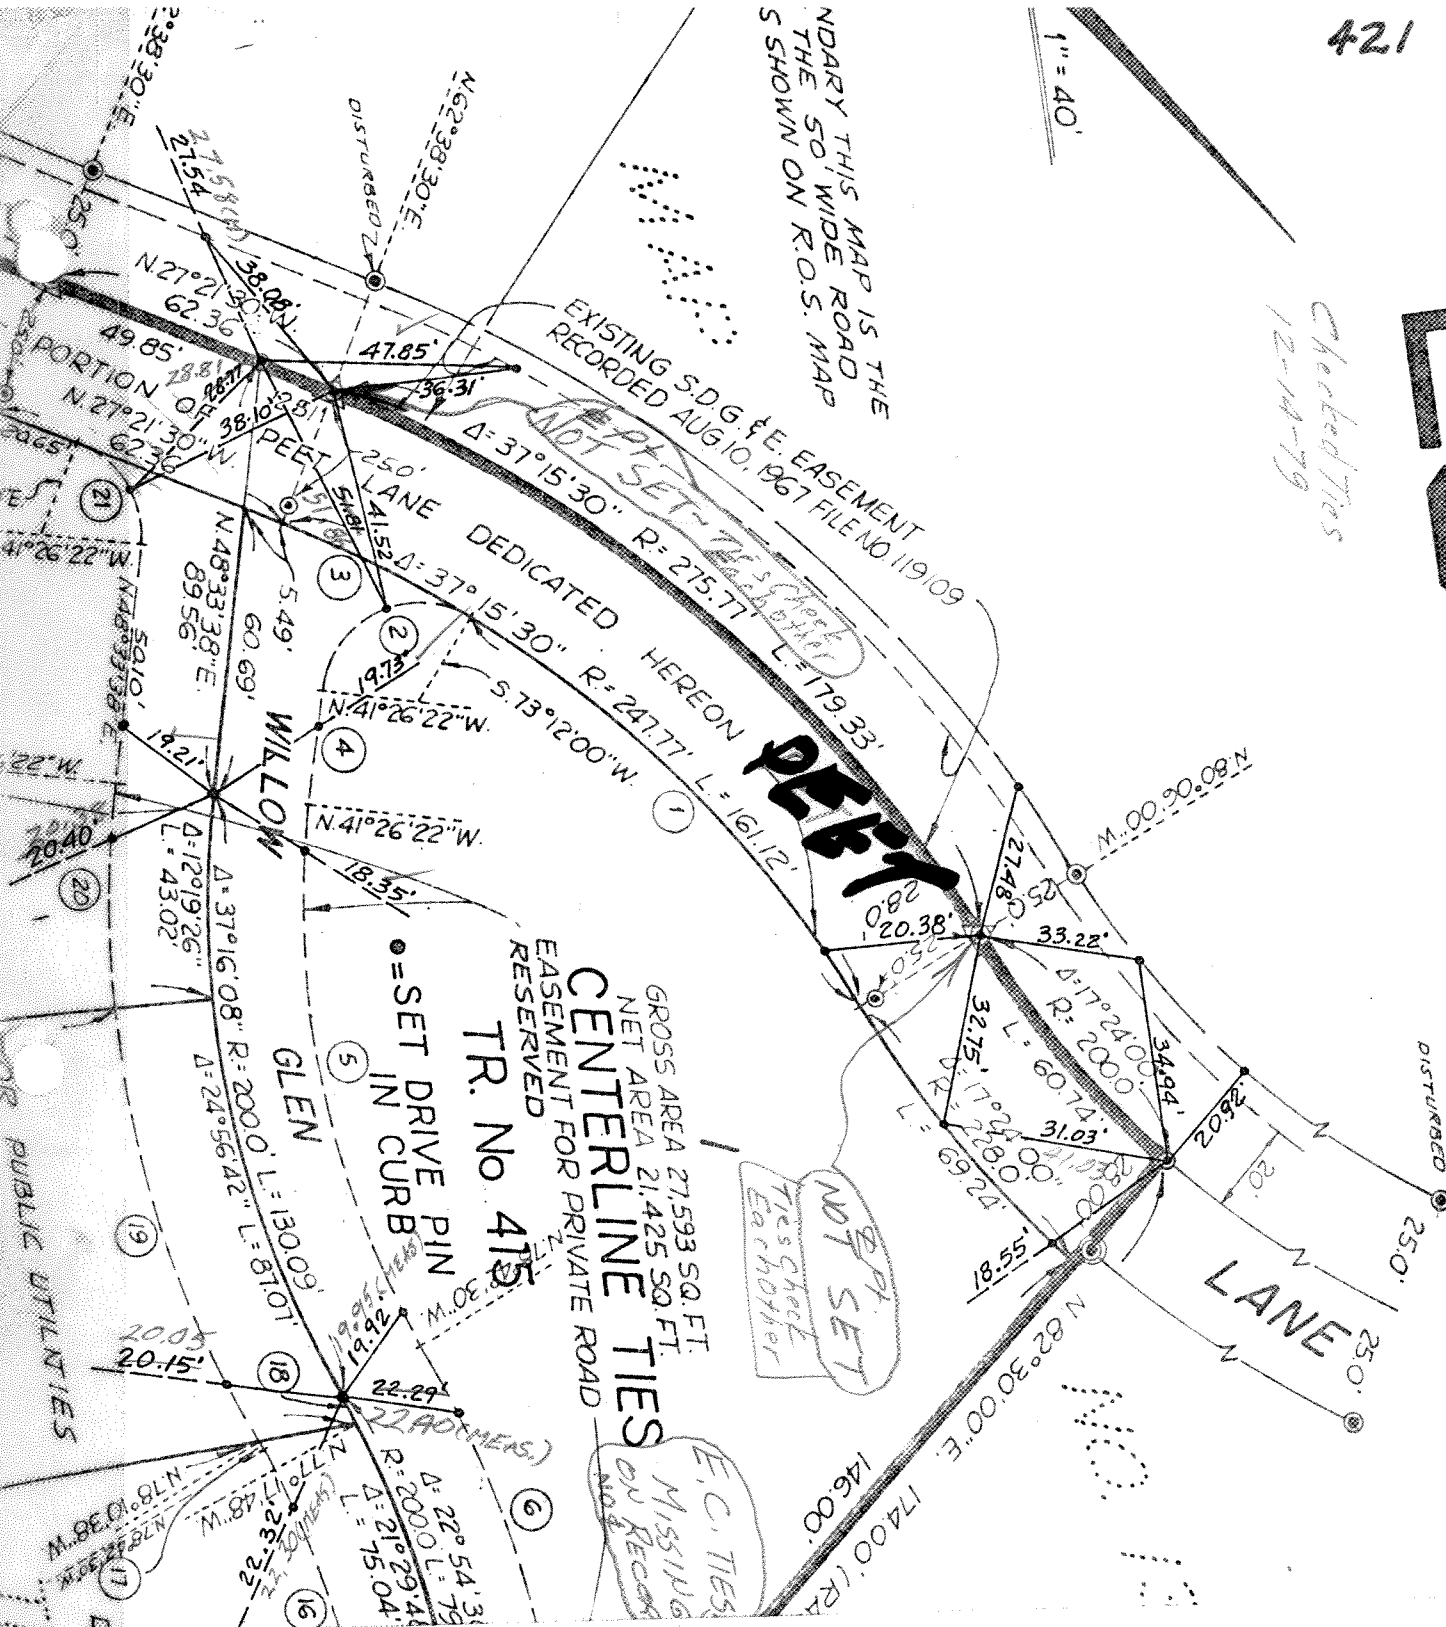

100' ACT

258.03